

▽ +12.55 ▽


▽ +10.15 ▽

▽ +8.70 ▽

▽ +4.50 ▽

▽ ±0.00 ▽

▽ -1.05 ▽

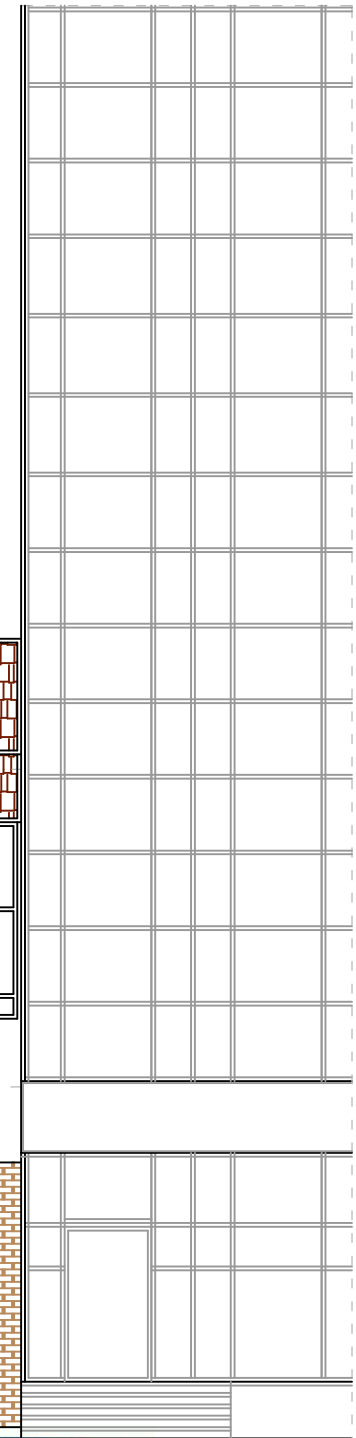

**P.U.Z. - FATADA LATERALA (NV) - EXISTENT**

**SPATIU COMERCIAL P+1+M- Str. Piata Unirii nr.5, Mun. Radauti, Jud.Suceava**

Proiectant general :



**S.C. TESERACT PROIECT S.R.L.**

0744 626840 / tesseractproiect@gmail.com



Beneficiar :

**S.C. " ARCOFRUCHT SAFT BUCOVINA" S.R.L.**

Proiect : 112/2022

Titlu proiect :

**ELABORARE P.U.Z. IN VEDEREA CONSTRUIRII SPATIU COMERCIAL P+1+M - Str.Piata Unirii nr.5, Municipiul Radauti**

Faza : P.U.Z

Specificatie	Nume	Semnatura
Sef proiect	arh.Catalin Manolache	
Proiectat arh.	arh.Catalin Manolache	
Desenat	arh.Catalin Manolache	

Scara : 1:100

Data : 02.2022

Titlu plansa : EXISTENT FATADA LATERALA (NV)

Plansa : A1e

