

▽ +12.55 ▽



▽ +10.15 ▽

▽ +8.70 ▽

▽ +4.50 ▽

▽ +0.00 ▽


▽ -1.05 ▽

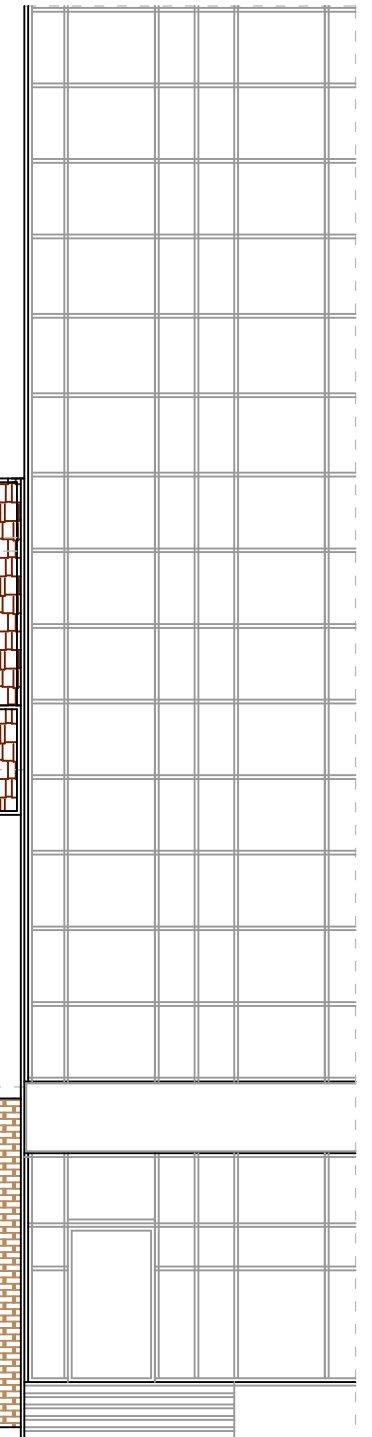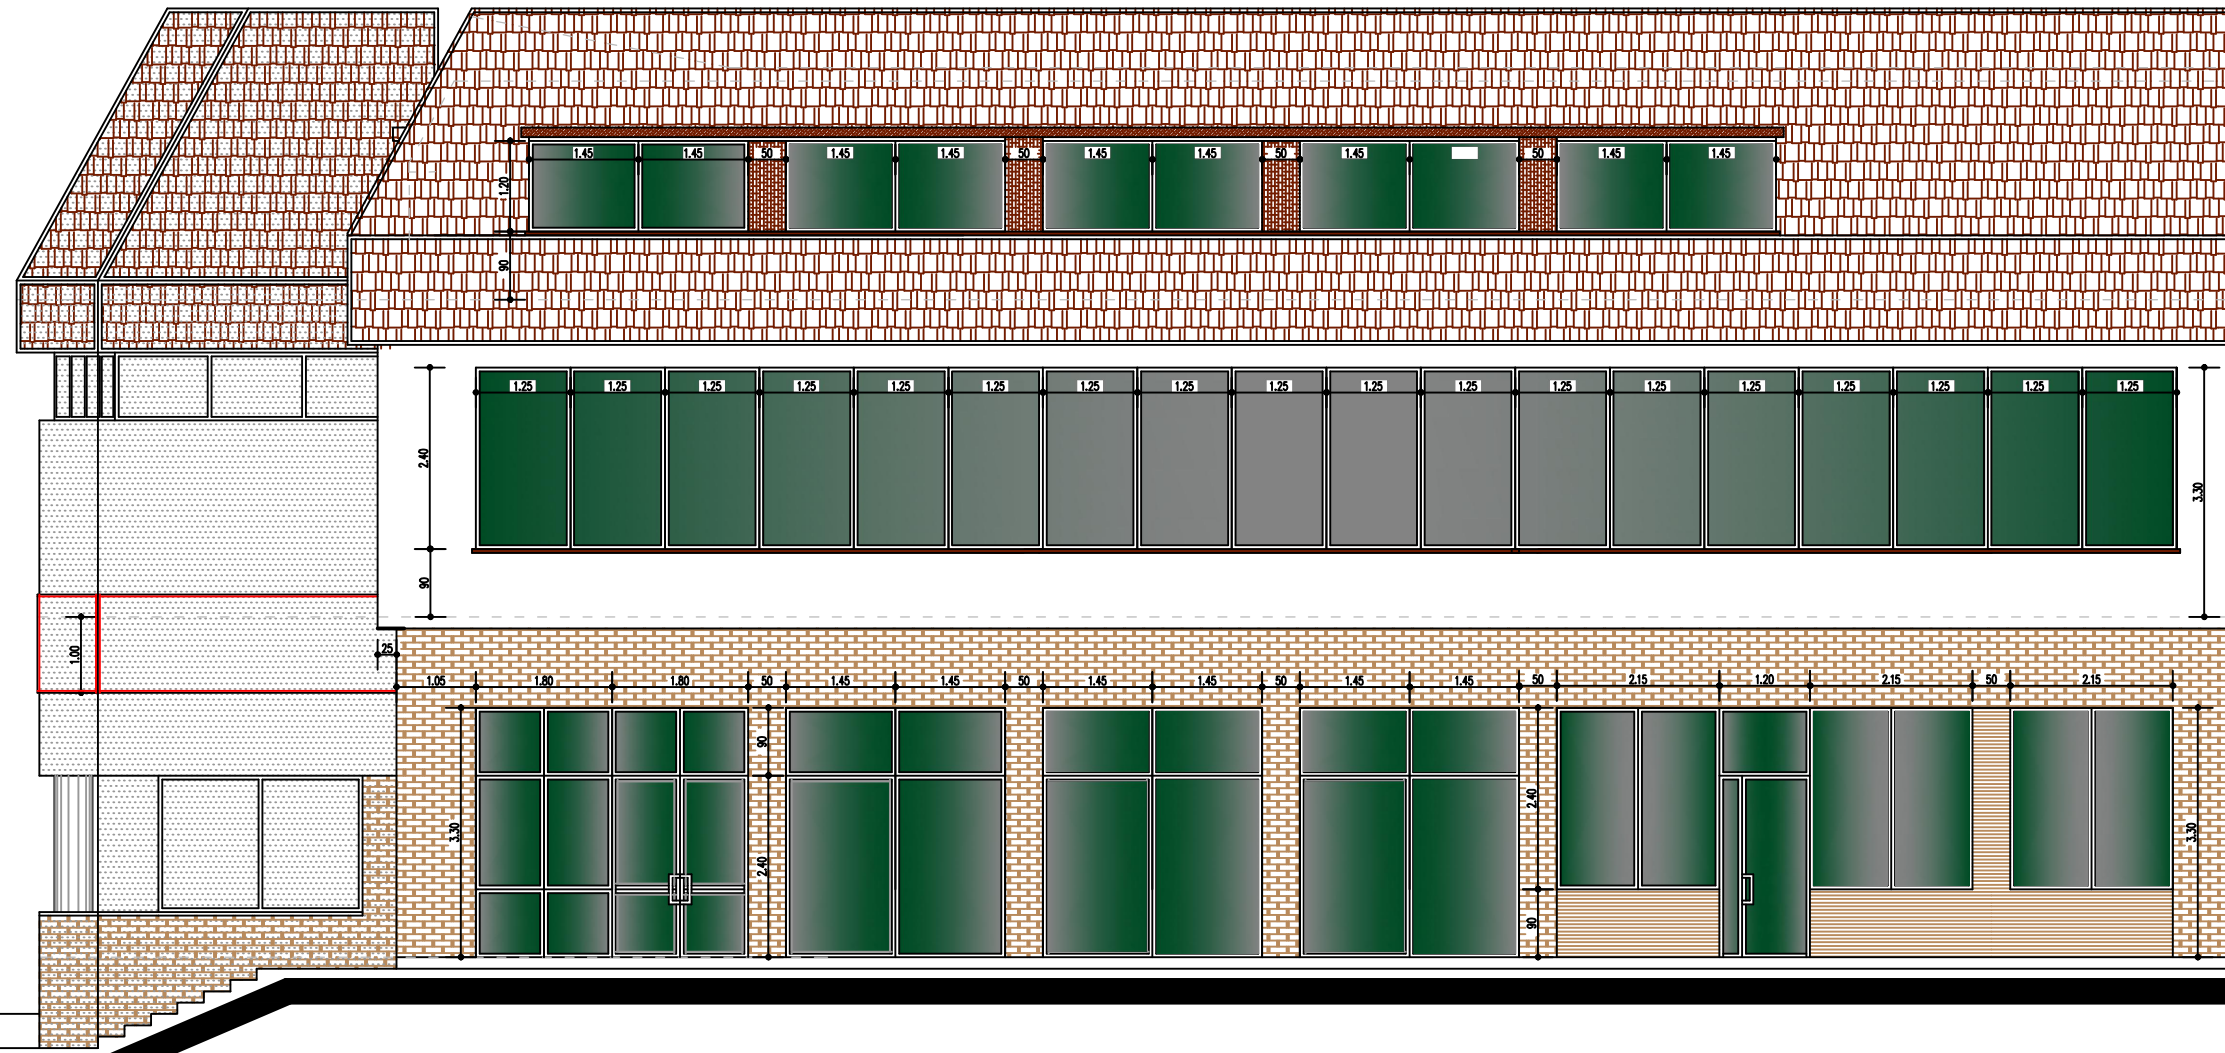

## P.U.Z. - FATADA LATERALA (NV) - PROPUNERE

SPATIU COMERCIAL P+1+M- Str. Piata Unirii nr.5, Mun. Radauti, Jud.Suceava

Proiectant general :

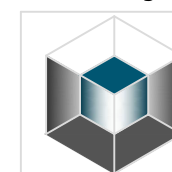

**S.C. TESERACT  
PROIECT S.R.L.**

0744 626840 / tesseractproiect@gmail.com



Beneficiar :

**S.C. " ARCOFRUCHT  
SAFT BUCOVINA" S.R.L.**

Proiect :  
112/2022

Titlu proiect :

**ELABORARE P.U.Z. IN  
VEDEREA CONSTRUIRII  
SPATIU COMERCIAL  
P+1+M - Str.Piata Unirii  
nr.5, Municipiul Radauti**

Faza :  
P.U.Z

Specificatie	Nume	Semnatura
Sef proiect	arh.Catalin Manolache	
Proiectat arh.	arh.Catalin Manolache	
Desenat	arh.Catalin Manolache	

Scara :  
1:100

Data :  
02.2022

Titlu plansa :  
**FATADA LATERALA (NV)**

Plansa :  
A1p