



PLAN DE SITUATIE

scara 1:500

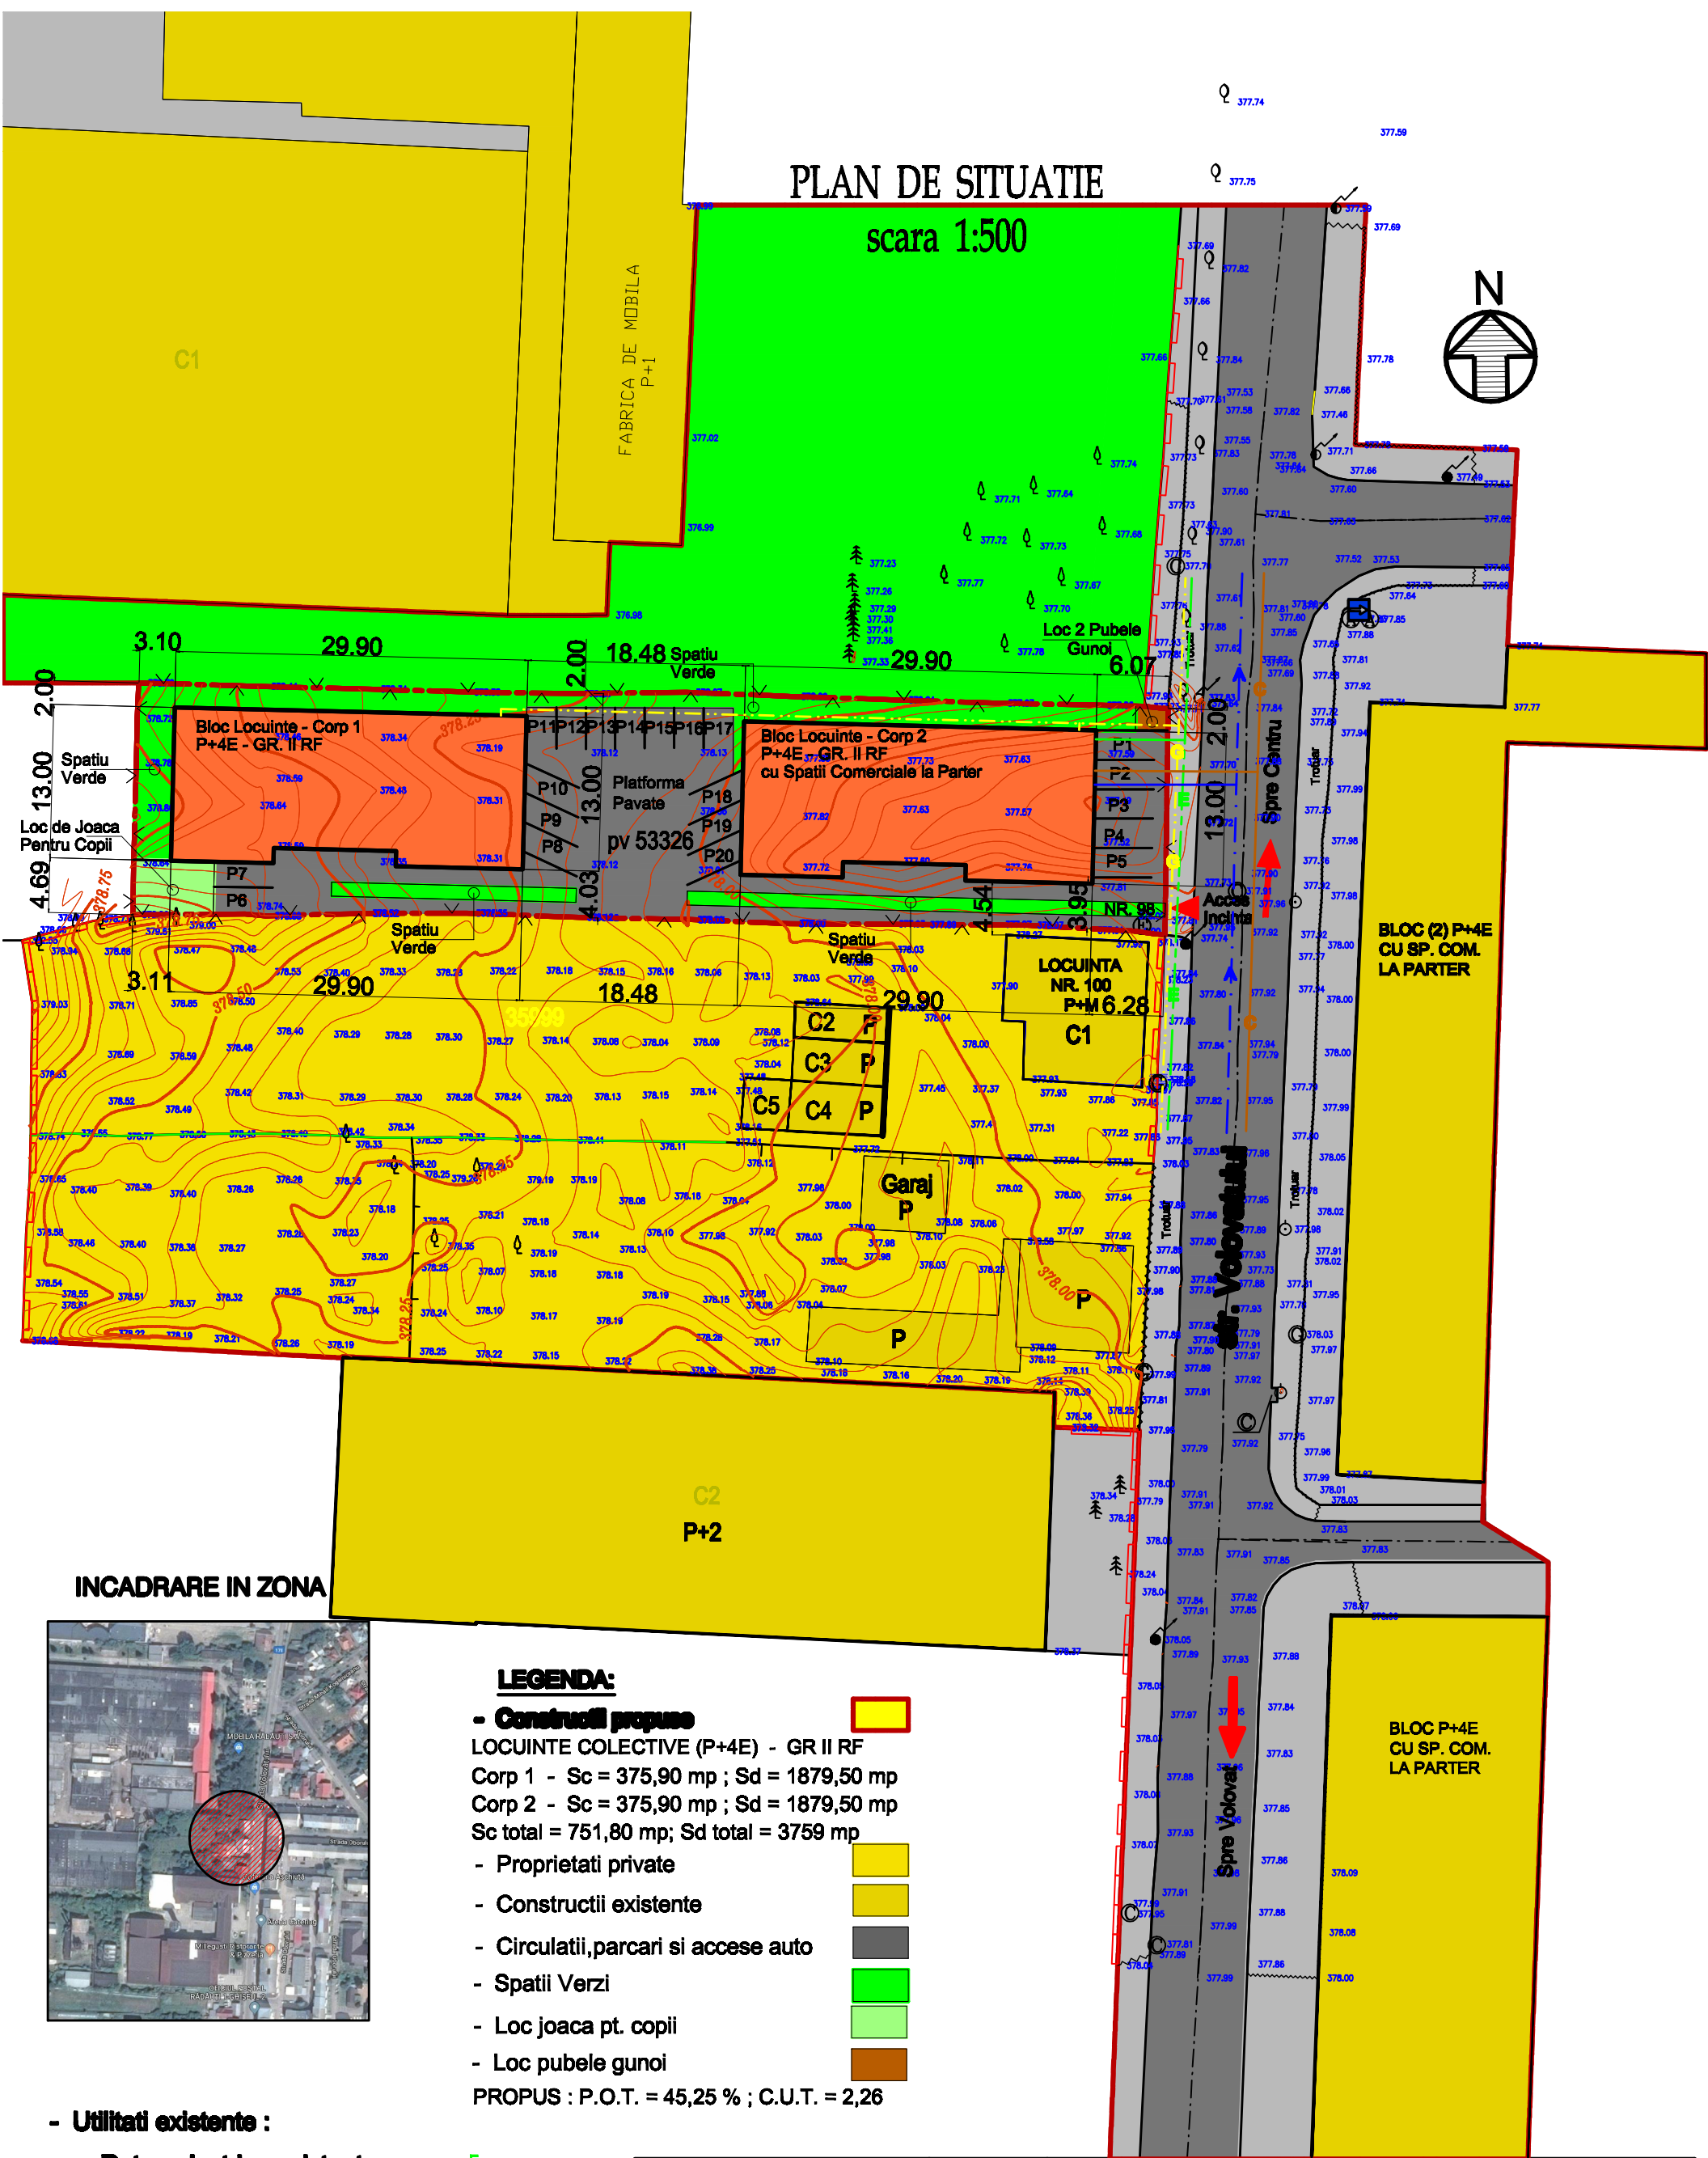

INCADRARE IN ZONA

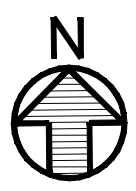

LEGENDA:

- **Construcii propuse**
 - LOCUINTE COLECTIVE (P+4E) - GR II RF
 - Corp 1 - Sc = 375,90 mp ; Sd = 1879,50 mp
 - Corp 2 - Sc = 375,90 mp ; Sd = 1879,50 mp
 - Sc total = 751,80 mp; Sd total = 3759 mp
 - Proprietati private
 - Constructii existente
 - Circulatii, parcari si accese auto
 - Spatii Verzi
 - Loc joaca pt. copii
 - Loc pubele gunoi
- PROPUS : P.O.T. = 45,25 % ; C.U.T. = 2,26

- Utilitati existente :

- Retea electrica existenta --E--
- Retea apa existenta --A--
- Retea canal existenta --C--
- Retea gaz metan existenta --G--

coord. urbanism Arh. Chitza E. S.C. BOHEMIA CONSTRUCT S.R.L. J33 / 974 / 28.07.2006 str. Stadionului , nr. 4 , bl. 80 , mun. Radauti , jud. Suceava			NUMERUL: S.C. BOHEMIA CONSTRUCT S.R.L. - Radauti mun. Radauti, str. Andrei Mihalcea, nr. 6, jud. Suceava		PROIECT NR. 10/2010
SPECIFICATIE sef proiect proiectat desenat	NUME ing. CIOBANIUC F. arch. JLAUL op. GIANC.	SEMNATURA 	Scara: 1:500 Data: 02.2010	TITLU PROIECT: SCHEMA SI APROBARE DOCUMENTARE DE URBANISM TP PUA FERIEI COLECTIVE SI BLOCURI P+4E, PARCURI CU SPATII VERZI LA PARTER mun. Radauti, str. Volovetii, nr. 6, jud. Suceava	FAZA : P.U.Z. Planşa Nr. 10
			TITLU PLANŞA: PLAN DE SITUATIE - REGLEMENTARI EDILITARE		