
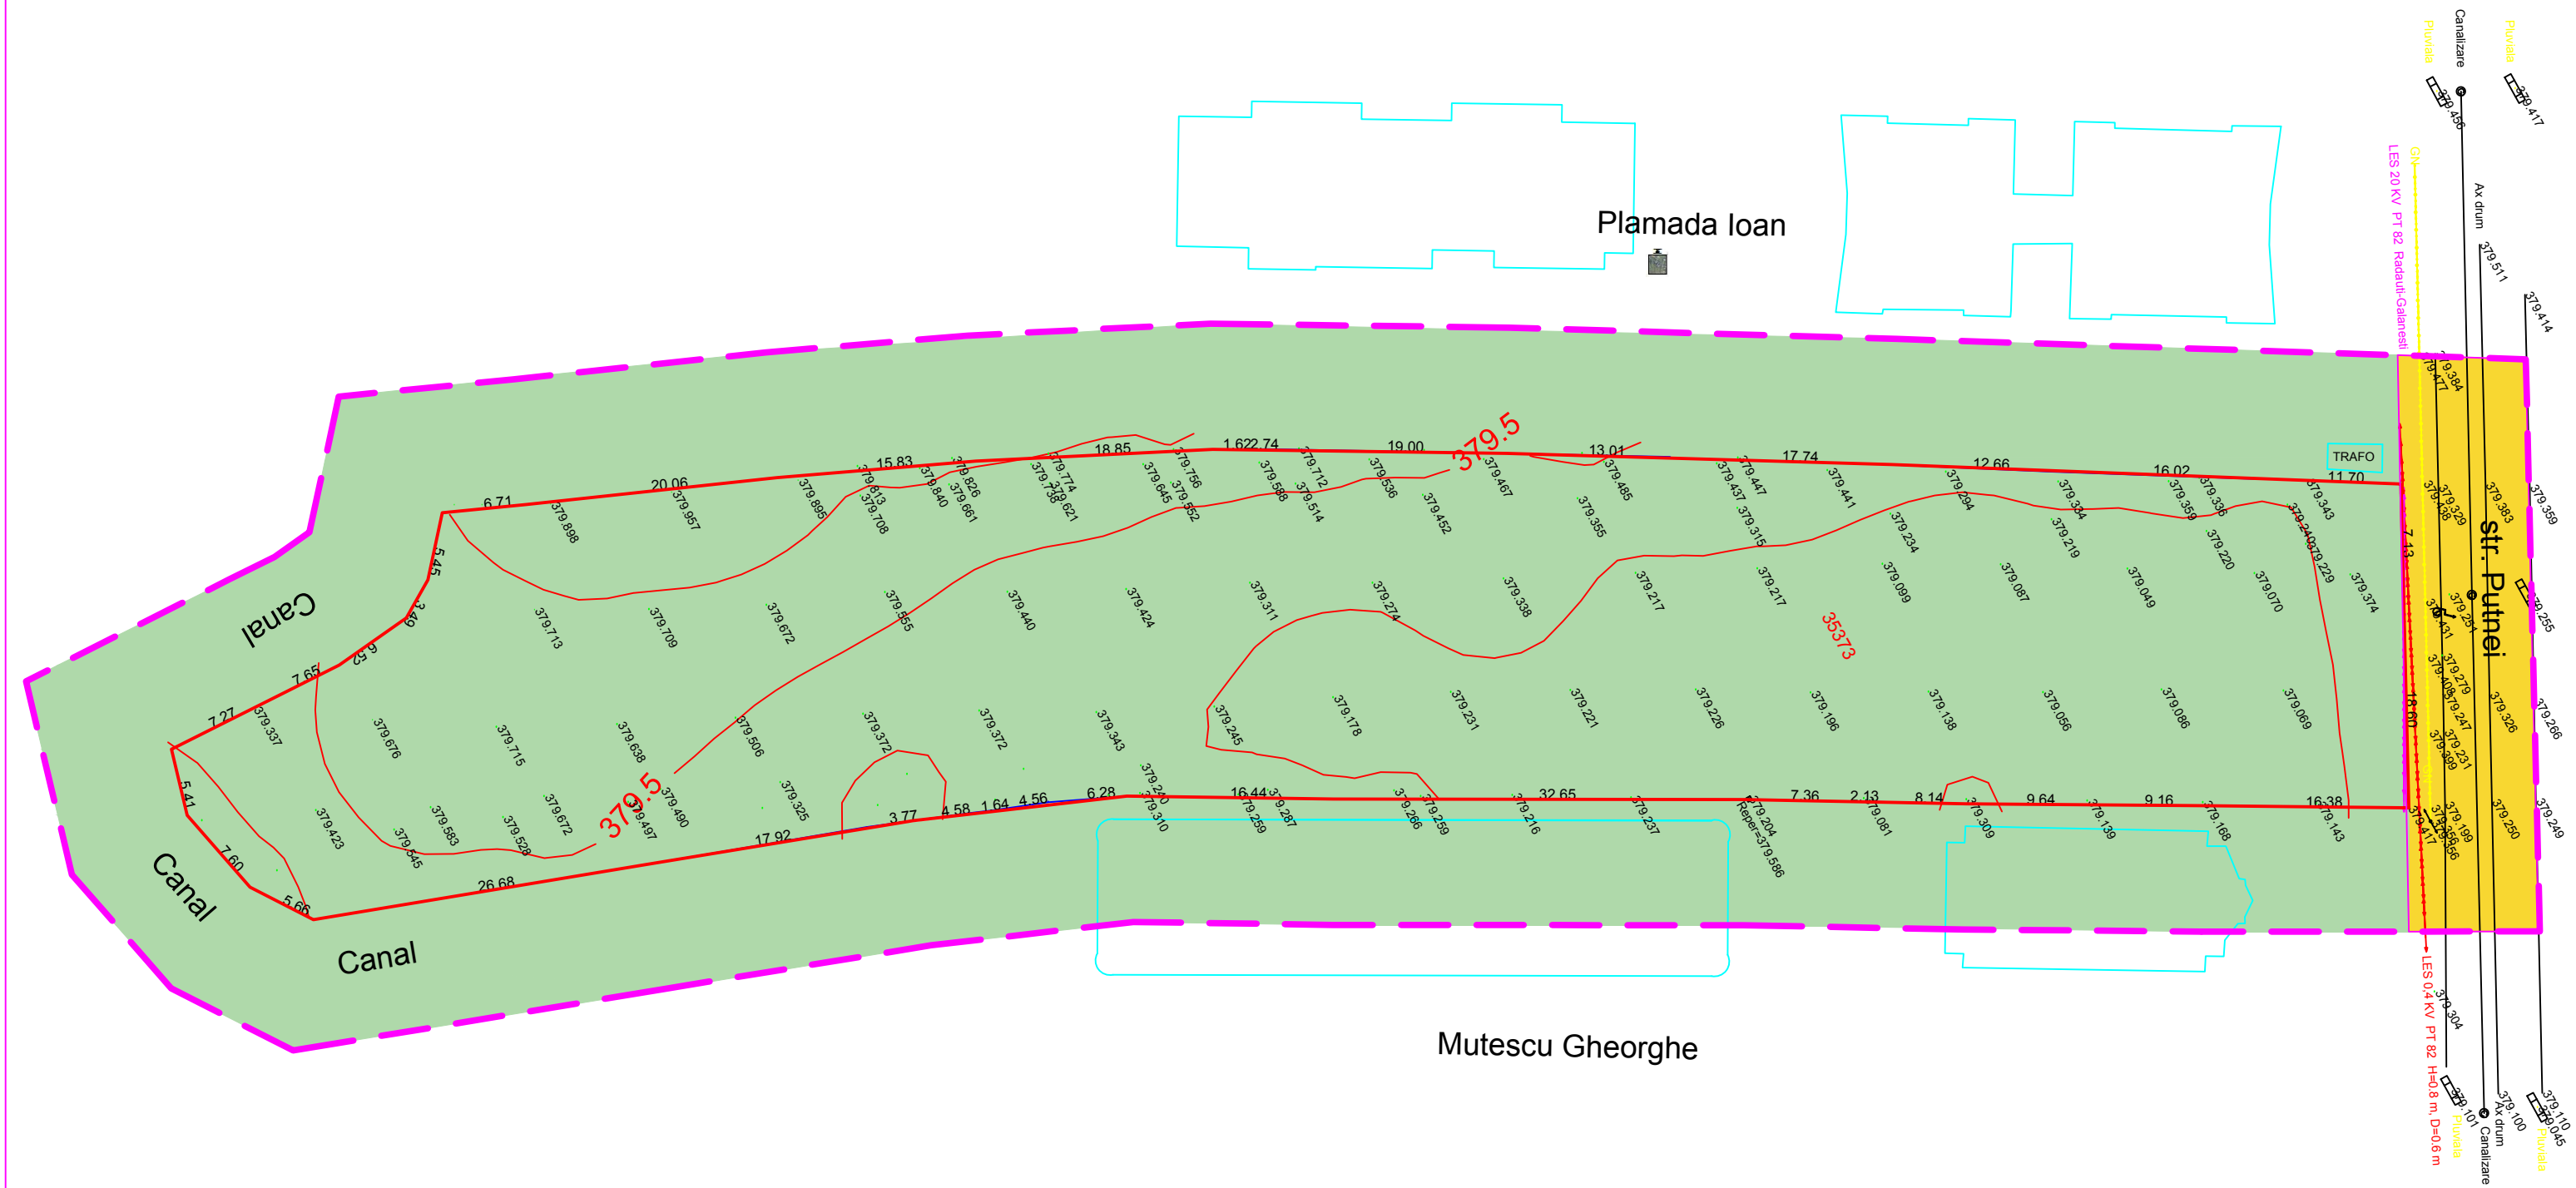


**PUZ in vederea CONSTRUIRII A
2 BLOCURI P+4E
mun. Radauti, jud. Suceava
3. REGLEMENTARI URBANISTICE
ZONIFICARE**

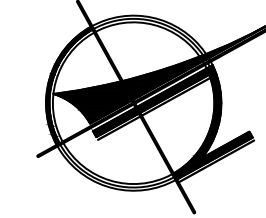

LEGENDA:

- LIMITA ZONA STUDIATA
- LIMITA PARCELA STUDIATA
- DRUM PROPRIETATE PUBLICA DE INTERES LOCAL
- TEREN PROPRIETATE PRIVATA
- RETEA APA EXISTENTA
- RETEA CANALIZARE EXISTENTA
- GN RETEA GAZE NATURALE EXISTENTA
- ↔ LES 20KV PT 82 Radauti-Galanesti
- ↔ LES 0.4KV PT 82

S.C. "ART PROIECT" S.R.L. RADAUTI		BENEFICIAR:	TIBU AVRAM		proiect nr. 198/2018
	Nume	Semnatura	PROIECT:	PLAN URBANISTIC ZONAL IN VEDEREA CONSTRUIRII A 2 BLOCURI P+4E, str. Putnei, mun. Radauti, Jud. Suceava	
Coordonat	ARH. PENTILESCU S.				Faza: P.U.Z.
Sef proiect	ARH. ANDRIU I.		Scara: 1:500	ZONIFICARE FUNCTIONALA	Plansa 2.
Proiectat	ARH. ANDRIU I.		Data: 2018		
Desenat	ING. MIHALIUC A.				