

706300



706300

706200

706200

706100

706100

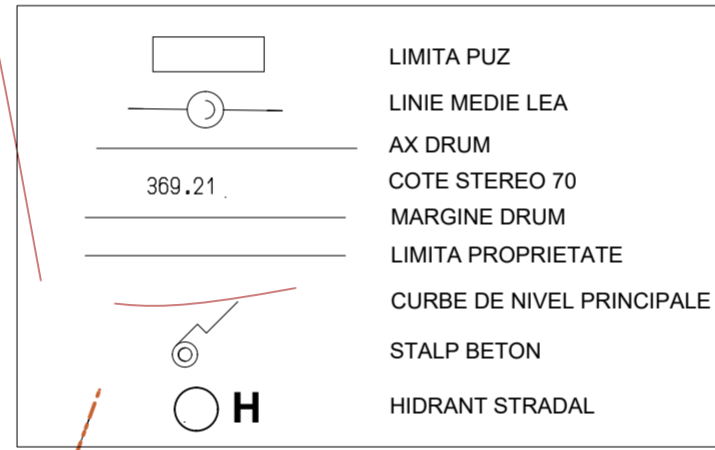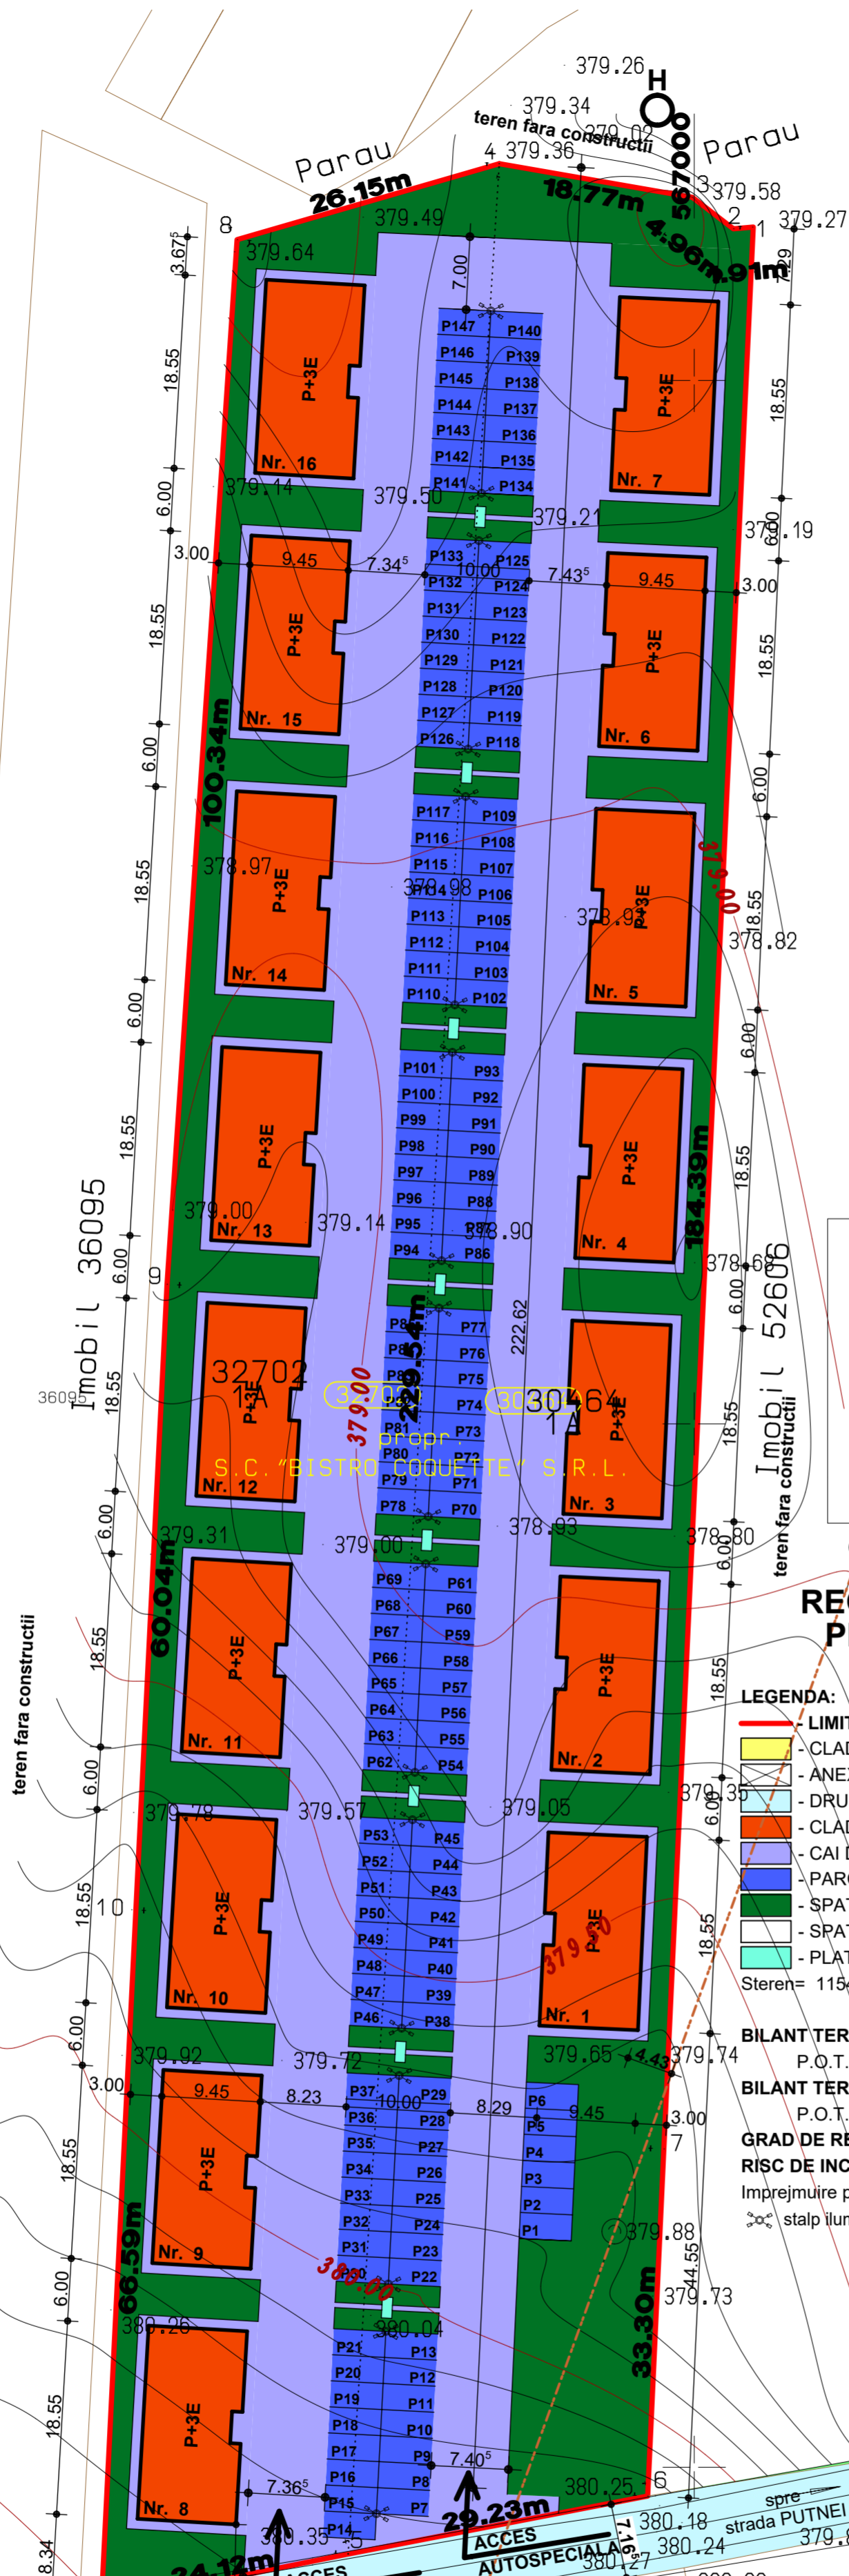

**REGLEMENTARI URBANISTICE
PROPUNERE DE MOBILARE
sc. 1:500**

- LEGENDA:**
- LIMITA PUZ
 - CLADIRE EXISTENTA
 - ANEXA EXISTENTA
 - DRUM EXISTENT
 - CLADIRE PROPUSE
 - CAI DE COMUNICATIE PROPUSE
 - PARCARI (147 buc.)
 - SPATIU VERDE
 - SPATIU VERDE NEAMENAJAT
 - PLATFORMA GUNOI MENAJER

Steren= 11543.00 mp; SCexistent= 0.00 mp; SCDexistent= 0.00 mp
 SCpropus= 3155.4 mp; SCDpropus= 12621.60 mp

BILANT TERITORIAL EXISTENT:
 P.O.T.= 0.00 % ; C.U.T.= 0.00

BILANT TERITORIAL PROPUSE:
 P.O.T.= 27.3 % ; C.U.T.= 1.09

GRAD DE REZISTENTA LA FOC- III
RISC DE INCENDIU = MIC
 Imprejurire propusa - 495.43 ml
 stulp iluminat cu led

VERIFICATOR/EXPERT	NUME	SEMNTATURA	CERINTA	REFERAT Nr./EXPERTIZA Nr.	DATA
Proiectant general:		Beneficiar:		FAZA:	
I.I. REZUS D. BOGDAN-GEORGE mun. RADAUTI, str. CALEA CERNAUTI, nr. 12 44335 jud. SUCEAVA TEL: 0747/110.613		S.C. "Bistro Coquette" S.R.L. reprezentata de dl COTOS DOREL mun. RADAUTI, str. PUTNEI, nr. 213, jud. SUCEAVA		P.U.Z.	
Proiectant arhitectura:		Amplasament:		Data:	
I.I. REZUS D. BOGDAN-GEORGE		CUI 27090137 F33/839/2010		mun. RADAUTI, str. VALEA SEACA, F.Nr., jud. Suceava	
SPECIFICATIE NUME		SEMNTATURA		Titlu planşa:	
SEF PROIECT ING. REZUS B.				REGLEMENTARI URBANISTICE PROPUNERE DE MOBILARE	
PROIECTAT c.ARH. SEHLANEC M.				Plansa:	
DESENAT TEHN. REZUS M.				A6	