


SITUATIE PROPUSA

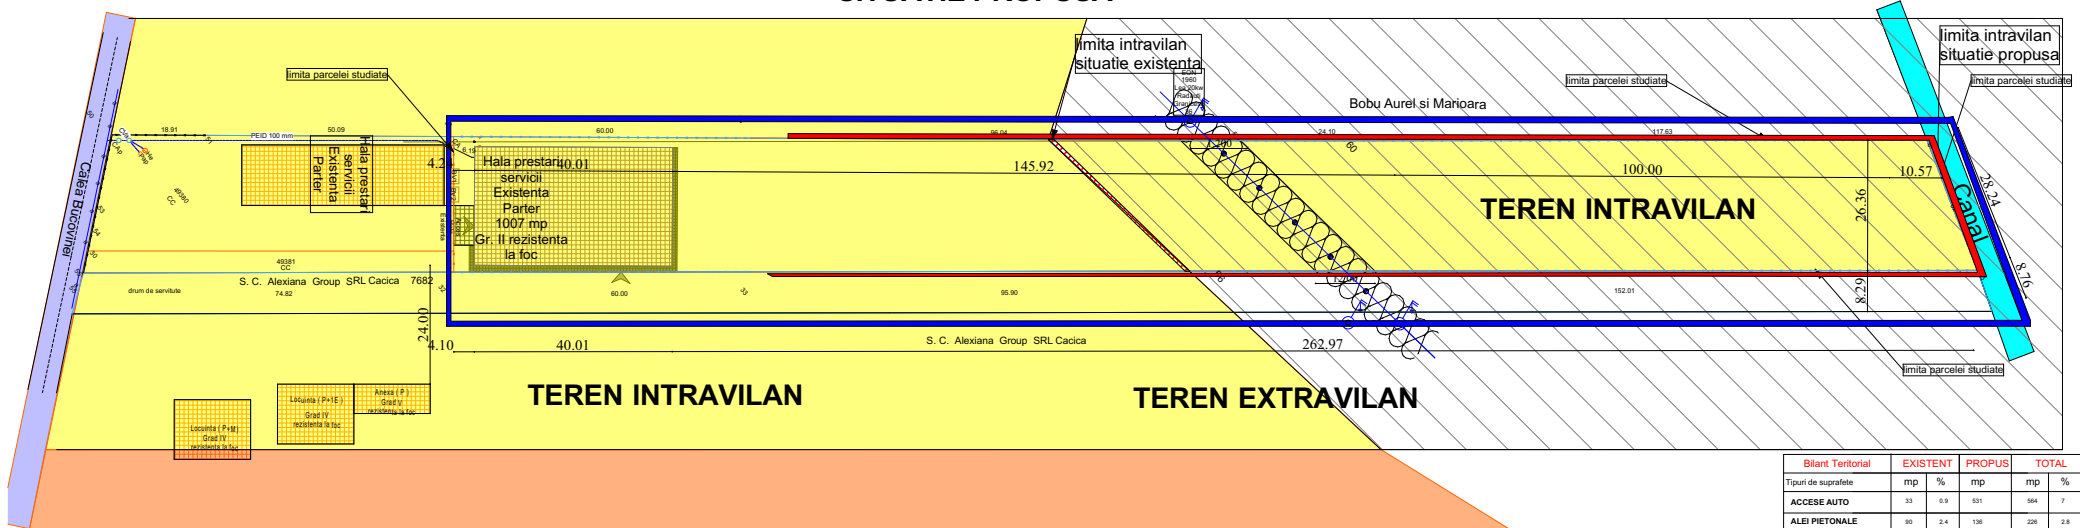


LEGENDA

- TERENURI PROPRIETATE PUBLICA DE INTERES NATIONAL
- TERENURI PROPRIETATE PUBLICA DE INTERES LOCAL
- TERENURI PROPRIETATE PRIVATA A PERSOANELOR FIZICE SAU JURIDICE
- ZONA STUDIATA
- LIMITA INTRAVILANULUI EXISTENT
- LIMITA INTRAVILANULUI PROPOS

Bilant Teritorial	EXISTENT	PROPOS	TOTAL		
Tipuri de suprafețe	mp	%	mp	mp	%
ACCES AUTO	33	0.9	531	564	7
ALEI PIETONALE	90	2.4	138	228	2.8
SPATI VERZI	2481	68.9	1987	4468	58.2
CONSTRUCTII	1007	27.8	4800	5807	72
Indicii Teritorialii		Existenti: P.O.T. = 27.88% C.U.T. = 0.28	Total: P.O.T. = 75% C.U.T. = 1		
TEREN STUDIAT	3811		4450		8061
CURTI CONSTRUCTII	1239		4450		8061
TEREN ARABIL	2372		0		0

SITUATIE EXISTENTA

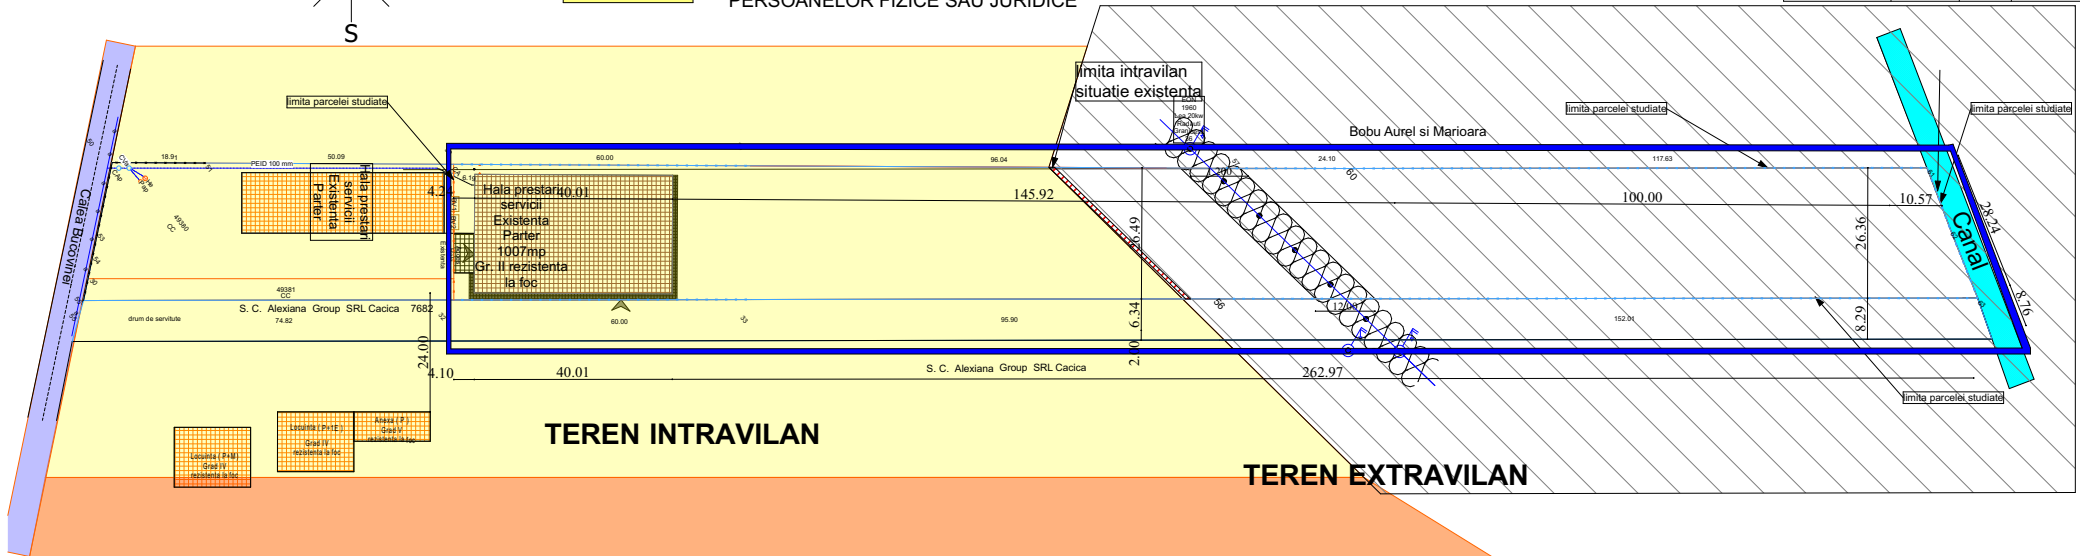

PROIECTANT GENERAL: BIROU INDIVIDUAL DE ARHITECTURA DOBROTA EUGEN RADAUTI, JUDE SUCEAVA					
Verificator	Nume	Semnatura	A1	Referinta Data	
	BIROU INDIVIDUAL DE ARHITECTURA DOBROTA EUGEN RADAUTI JUDE SUCEAVA C.F.P. 1001103 Nr. Valeriu nr. 20, Str. Republicii, jud. Suceava, Tel: 0230253353				
SEF PROIECT	ARH. DOBROTA E.		SCARA	PROIECT CONSTRUCIRE 2 HALE DE PRESTARI SERVICII SI PRODUCTIE	PR. 5002016
PROIECTAT	ARH. DOBROTA E.		1:500	REGLEMENTARI JURIDICE	F.A.M. P.U.Z.
DESENAT	ARH. DOBROTA E.		10.2016		A.07