


INCADRARE IN ZONA

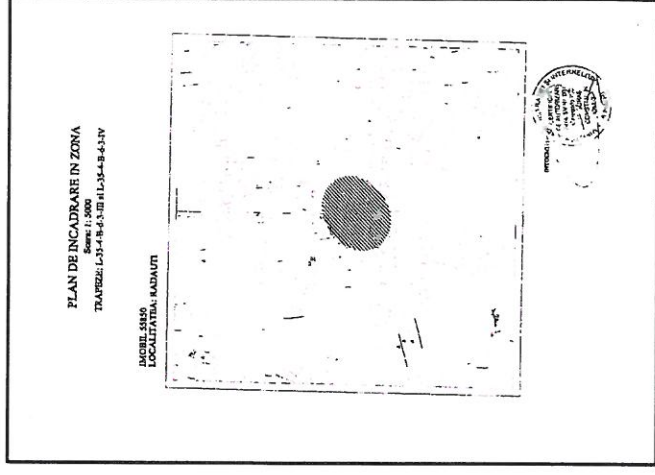


- Utilitati existente :
- retea electrica existenta
 - retea apa existenta
 - retea canalizare existenta
 - retea gaz metan existenta

LEGENDA:

- Constructii proiectate
- LOCUINTE COLECTIVE (P+2E); GR II RF
 - Bloc 1 (Sc = 173,20 mp)
 - (Sd = 519,60 mp)
 - Bloc 2 (Sc = 173,20 mp)
 - (Sd = 519,60 mp)
 - Bloc 3 (Sc = 173,20 mp)
 - (Sd = 519,60 mp)
 - Bloc 4 (Sc = 173,20 mp)
 - (Sd = 519,60 mp)
- (Sc TOTAL = 692,80 mp)
- (Sd TOTAL = 2078,40 mp)
- Steren = 3616 mp
- PROPUS: P.O.T. = 19,16 % , C.U.T. = 0,58

- Constructii existente
- Alei auto si pietonale S = 2095,40 mp
- Spatii Verzi S = 723,20 mp 20%
- Loc joaca pentru copii
- 26 LOCURI DE PARCARE
- Loc joabele gunoi
- Zona studiata S = 14500 mp
- Zona aferenta constructiilor PV/CF 56065

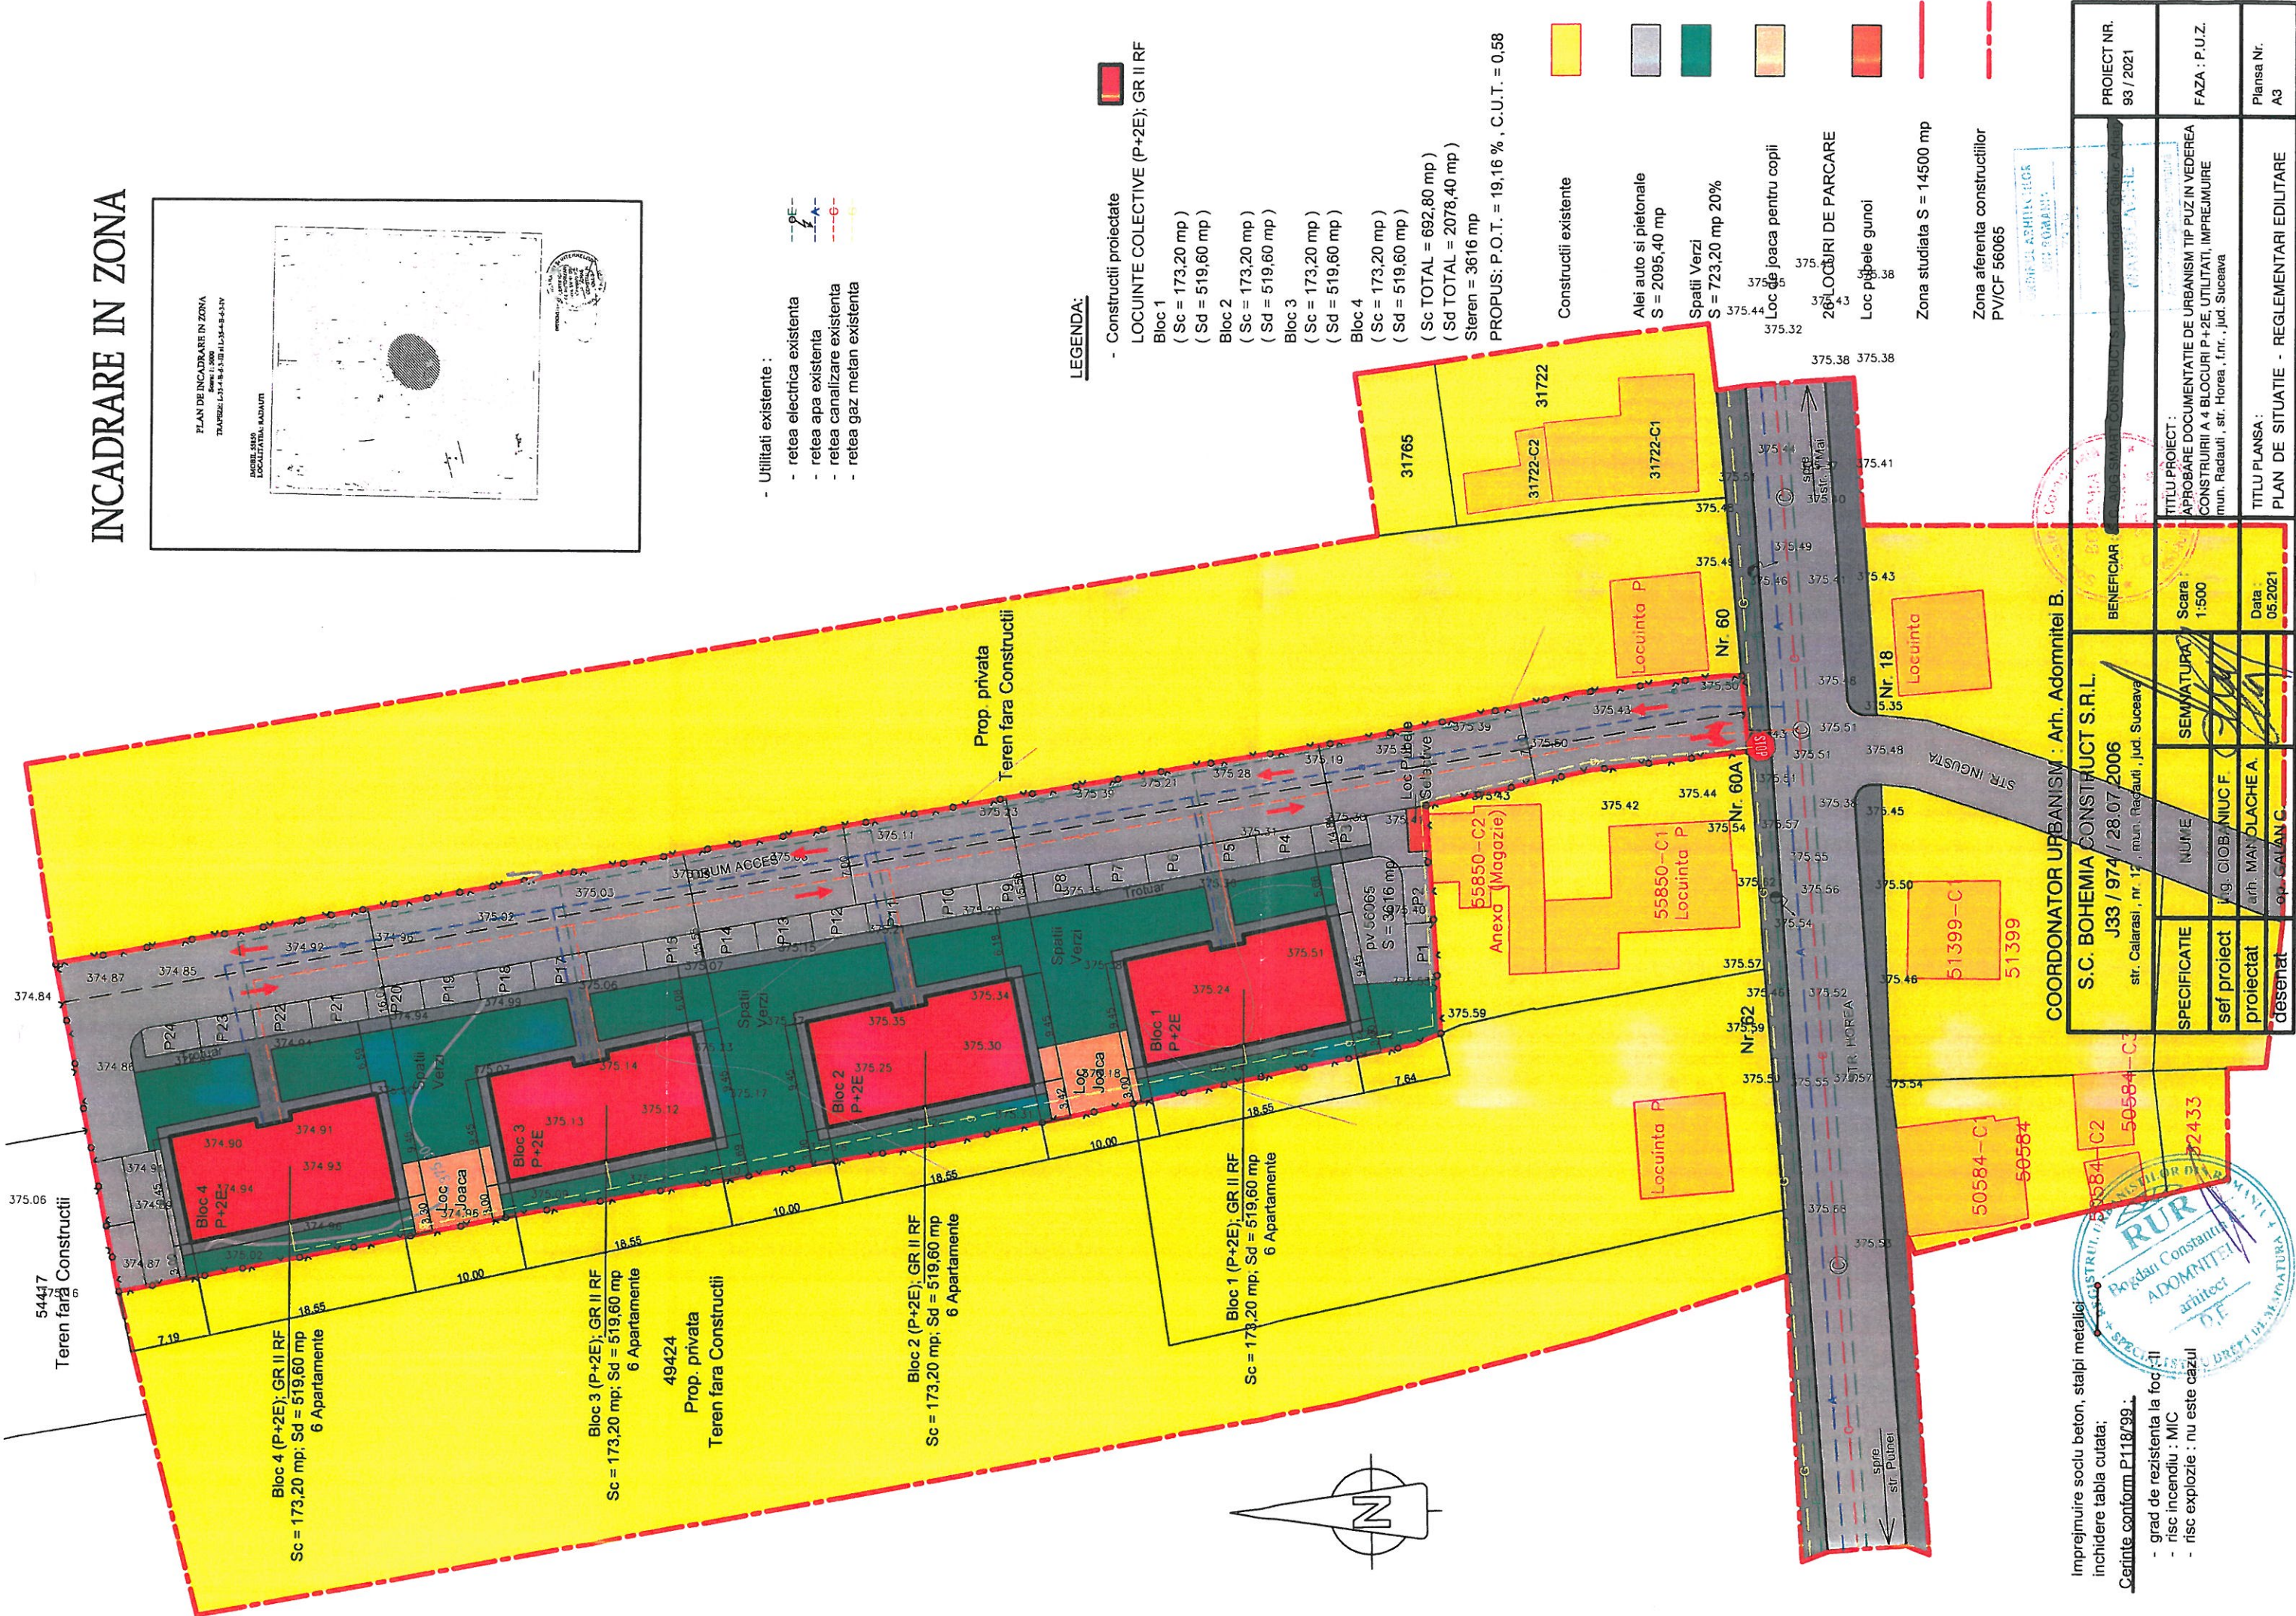

COORDONATOR URBANISM : Arh. Adomnitei B.

S.C. BOHEMIA CONSTRUCT S.R.L.
J33 / 974 / 28.07.2006
str. Calarasi, nr. 17, mun. Radauti, jud. Suceava

BENEFICIAR:		PROIECT NR. 93 / 2021	
SEMANTURA:		FAZA : P.U.Z.	
NUME:	Scara:	TITLU PROIECT:	
ing. GIOBANIU C F	1:500	APROBARE DOCUMENTATIE DE URBANISM TIP PUZ IN VEDEREA CONSTRUIRII A 4 BLOCURI P+2E, UTILITATI, IMPREJMUIRE (mun. Radauti, str. Horea, f.n.r., jud. Suceava)	
arh. MANOLACHE A.	Data:	TITLU PLANSA:	
op. GALVAN C.	05.2021	PLAN DE SITUATIE - REGLEMENTARI EDILITARE	
desenat		Plansa Nr. A3	



Imprejmuire soclu beton, stalpi metalici
inchidere tabla cutata;
Cerinte conform P118/99:

- grad de rezistenta la foc: II
- risc incendiu : MIC
- risc explozie : nu este cazul