
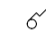
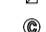
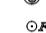

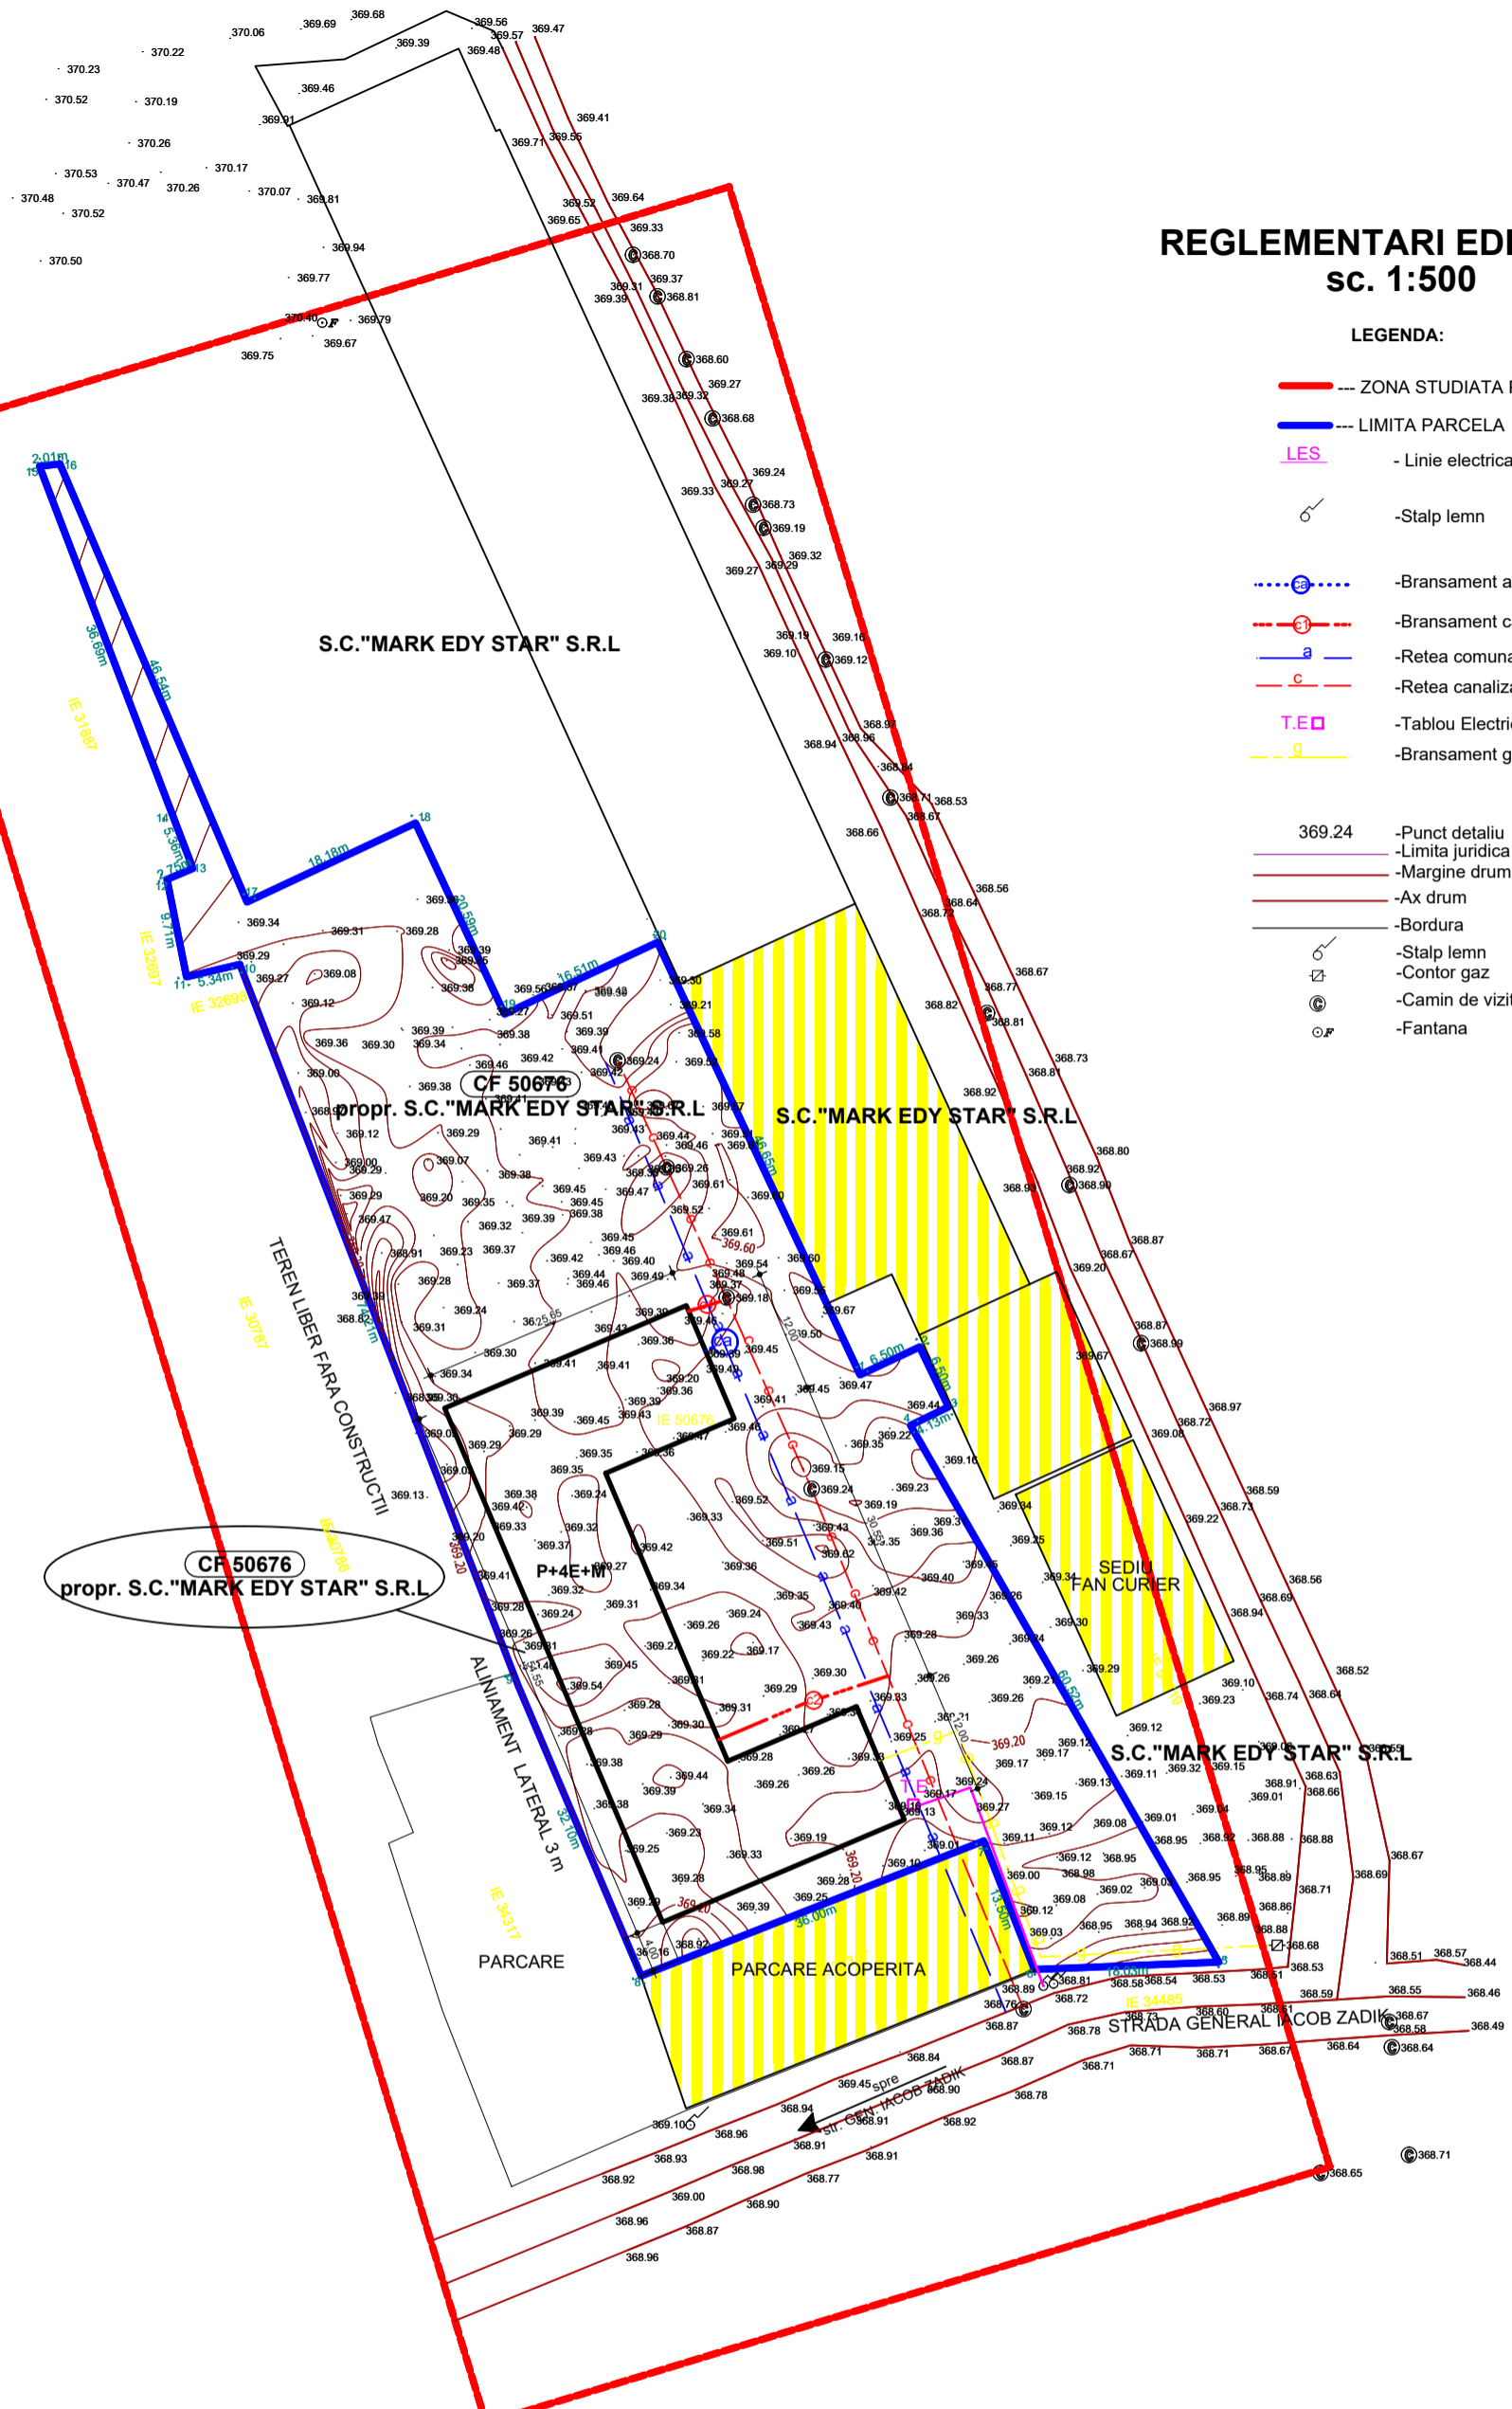


REGLEMENTARI EDILITARE sc. 1:500

LEGENDA:

- ZONA STUDIATA PUZ
- LIMITA PARCELA
- LES - Linie electrica subterana
-  -Stalp lemn
- -Bransament apa si canal apometru
- -Bransament canalizare si camin vizitare
- -Retea comuna apa existenta
- -Retea canalizare comuna existenta
- T.E.□ -Tablou Electric
- -Bransament gaz
- 369.24 -Punct detaliu
- Limita juridica
- Margine drum
- Ax drum
- Bordura
-  -Stalp lemn
-  -Contor gaz
-  -Camin de vizitare canal
-  -Fantana



VERIFICATOR/EXPERT	NUME	SEMNATURA	CERINTA	REFERAT Nr./EXPERTIZA Nr.	DATA
Proiectant general: S.C. MBR CONSTRUCT 2020 S.R.L. mun. RADAUTI, str. CALEA CERNAUTI, nr. 12 jud. SUCEAVA TEL: 0747/110.613		Beneficiar: S.C. "MARK EDY STAR" S.R.L. prin PLAMADA IACOV com. GALANESTI, nr.346 D, jud. SUCEAVA		FAZA: PUZ	
Proiectant arhitectura: S.C. MBR CONSTRUCT 2020 S.R.L.		Amplasament: mun. RADAUTI, str. G.I. ZADIK, nr.1, jud. Suceava		SPECIALITATEA: ARHITECTURA Scara: 1:500 Pr. nr.: 155	
SPECIFICATIE		NUME		SEMNATURA	
SEF PROIECT		ING.REZUS B.			
SEF PROIECT ARHITECTURA		ARH.OLAS D.G.			
DESENAT		TEHN. BORCAN D.			
CUI 43221013 J33/1387/2020			Titlu plansa: REGLEMENTARI EDILITARE		
			Data: aug./2021		
			Plansa: A4		