

-LEGENDA-

- Margine drum;
- Ax Drum;
- Limita Proprietate;
- Gard de Plasa;
- Gard Metalic;
- C-tii propuse;- C-tii
- Gura de canal la rigola strazi, cu gratar de scurgere;
- Stalp electric beton;
- Camin canal;
- Statie;
- GAZ.

**REGLEMENTARI URBANISTICE
PROPUNERE DE MOBILARE
sc. 1:500**

LEGENDA:

- ZONA STUDIATA PUZ
- LIMITA PARCELA
- ZONA CONSTRUIBILA (1207.5 mp=28.5%)
- ZONA CIRCULATIE (1370.4 mp = 32.4%)
- SPATII PLANTATE (656.7 mp = 15.5%)
- SPATII PARCARI (78 buc.=1000.4 mp = 23.6%)
- SPATIU JOACA COPII
- PUNCT GOSPODARESC INGROPAT (4 FRACTII)
- BRANSAMENT APA
- BRANSAMENT CANAL
- BRANSAMENT GAZ

Steren= 4235.0 mp; SCexistent= 0.00 mp; SCDexistent= 0.00 mp
SCpropus= 1207.50 mp; SCDpropus= 4830.00 mp

BILANT TERITORIAL EXISTENT:

P.O.T.= 0.00 % ; C.U.T.= 0.00

BILANT TERITORIAL PROPUS:


P.O.T. propus= 28.5 % ; C.U.T. propus= 1.14

P.O.T. max =40.0% ; C.U.T. max = 2.0

H max= 20.0 m (la coama) fata de CTS= 375.50 m

GRAD DE REZISTENTA LA FOC- II

RISC DE INCENDIU = MIC

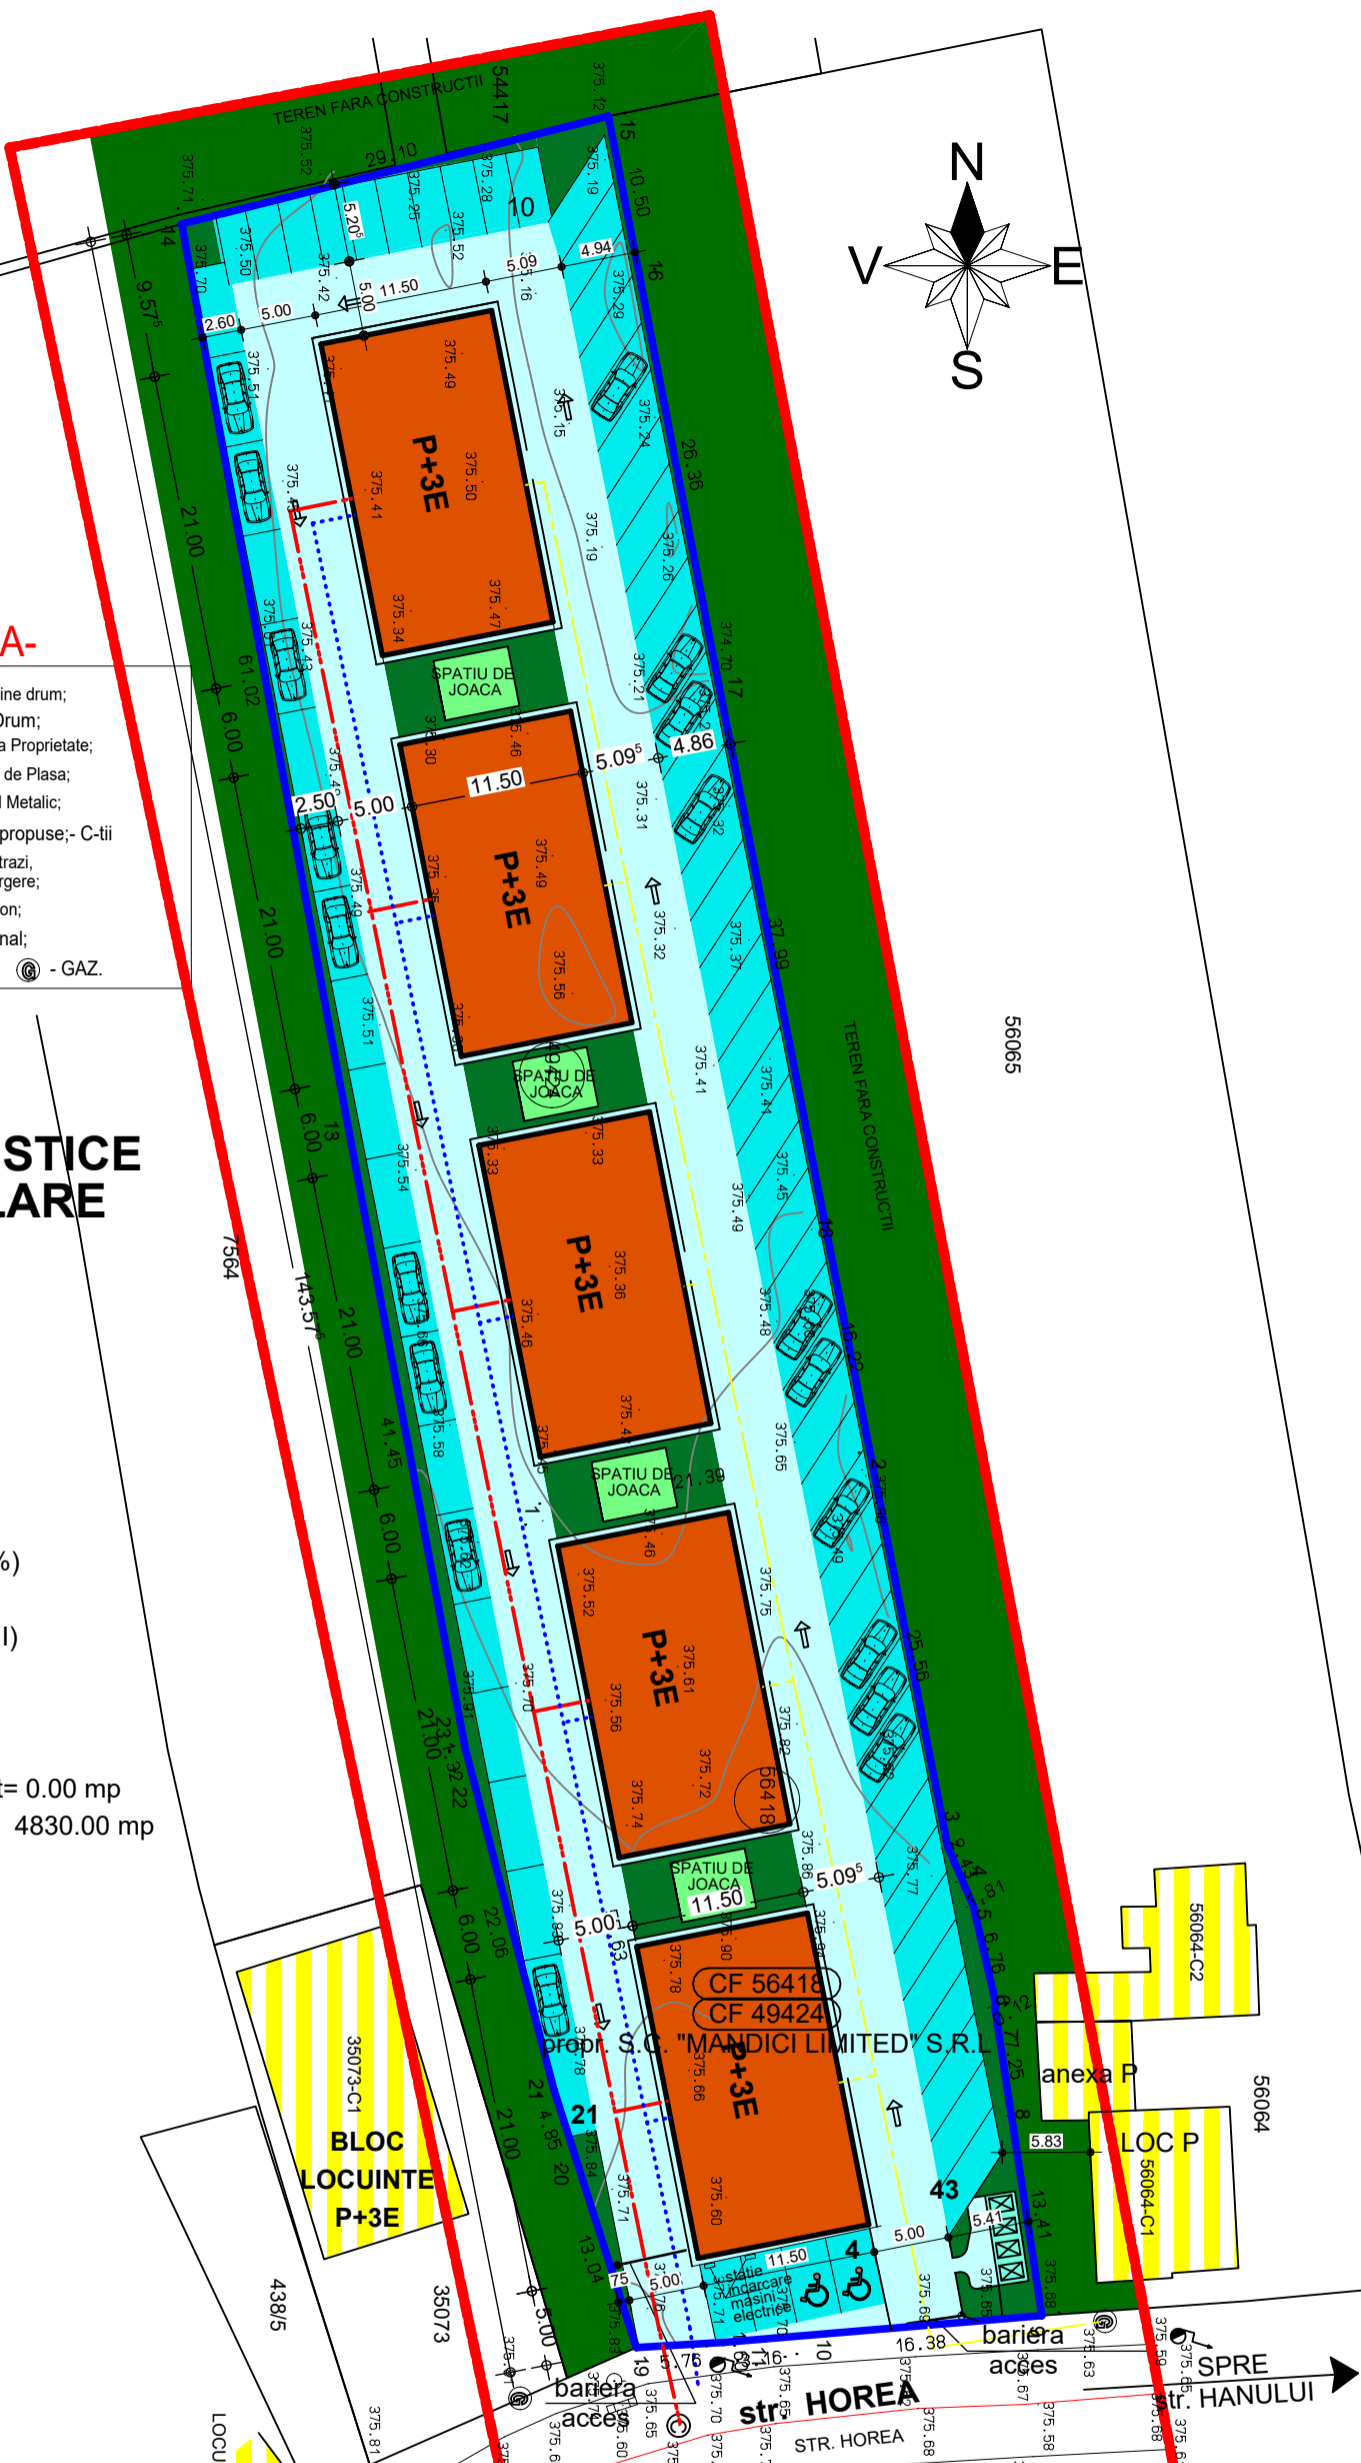

VERIFICATOR/EXPERT	NUME	SEMNTATURA	DATA
Proiectant general: S.C. MBR CONSTRUCT 2020 S.R.L. mun. RADAUTI, str. CALEA CERNAUTI, nr. 12 jud. SUCEAVA TEL: 0747/110.613			FAZA: P.U.Z
Proiectant arhitectura: S.C. MBR CONSTRUCT 2020 S.R.L. CUI 43221013 J33/1387/2020			SPECIALITATEA: ARHITECTURA
SPECIFICATIE NUME SEMNTATURA SEF PROIECT ING.REZUS B. SEF PROIECT ARHITECTURA ARH.OLAS D.G. DESENAT TEHN. BORCAN D.			TITLU PROIECT: INTOCMIRE DOCUMENTATIE DE URBANISM DE TIP PUZ IN VEDEREA CONSTRUIRII 5 BLOCURI P+3E CU SPATIU COMERCIAL LA BLOC 1 Amplasament: mun. RADAUTI, str. HOREA, nr. 62, jud. Suceava
VERIFICATOR/EXPERT: [Blank] NUME: [Blank] SEMNTATURA: [Blank] DATA: [Blank]			REPERAT Nr./EXPERTIZ. Nr.: [Blank] DATA: feb./2022 PLANSA: A6