


PLAN DE SITUATIE
scara 1:500

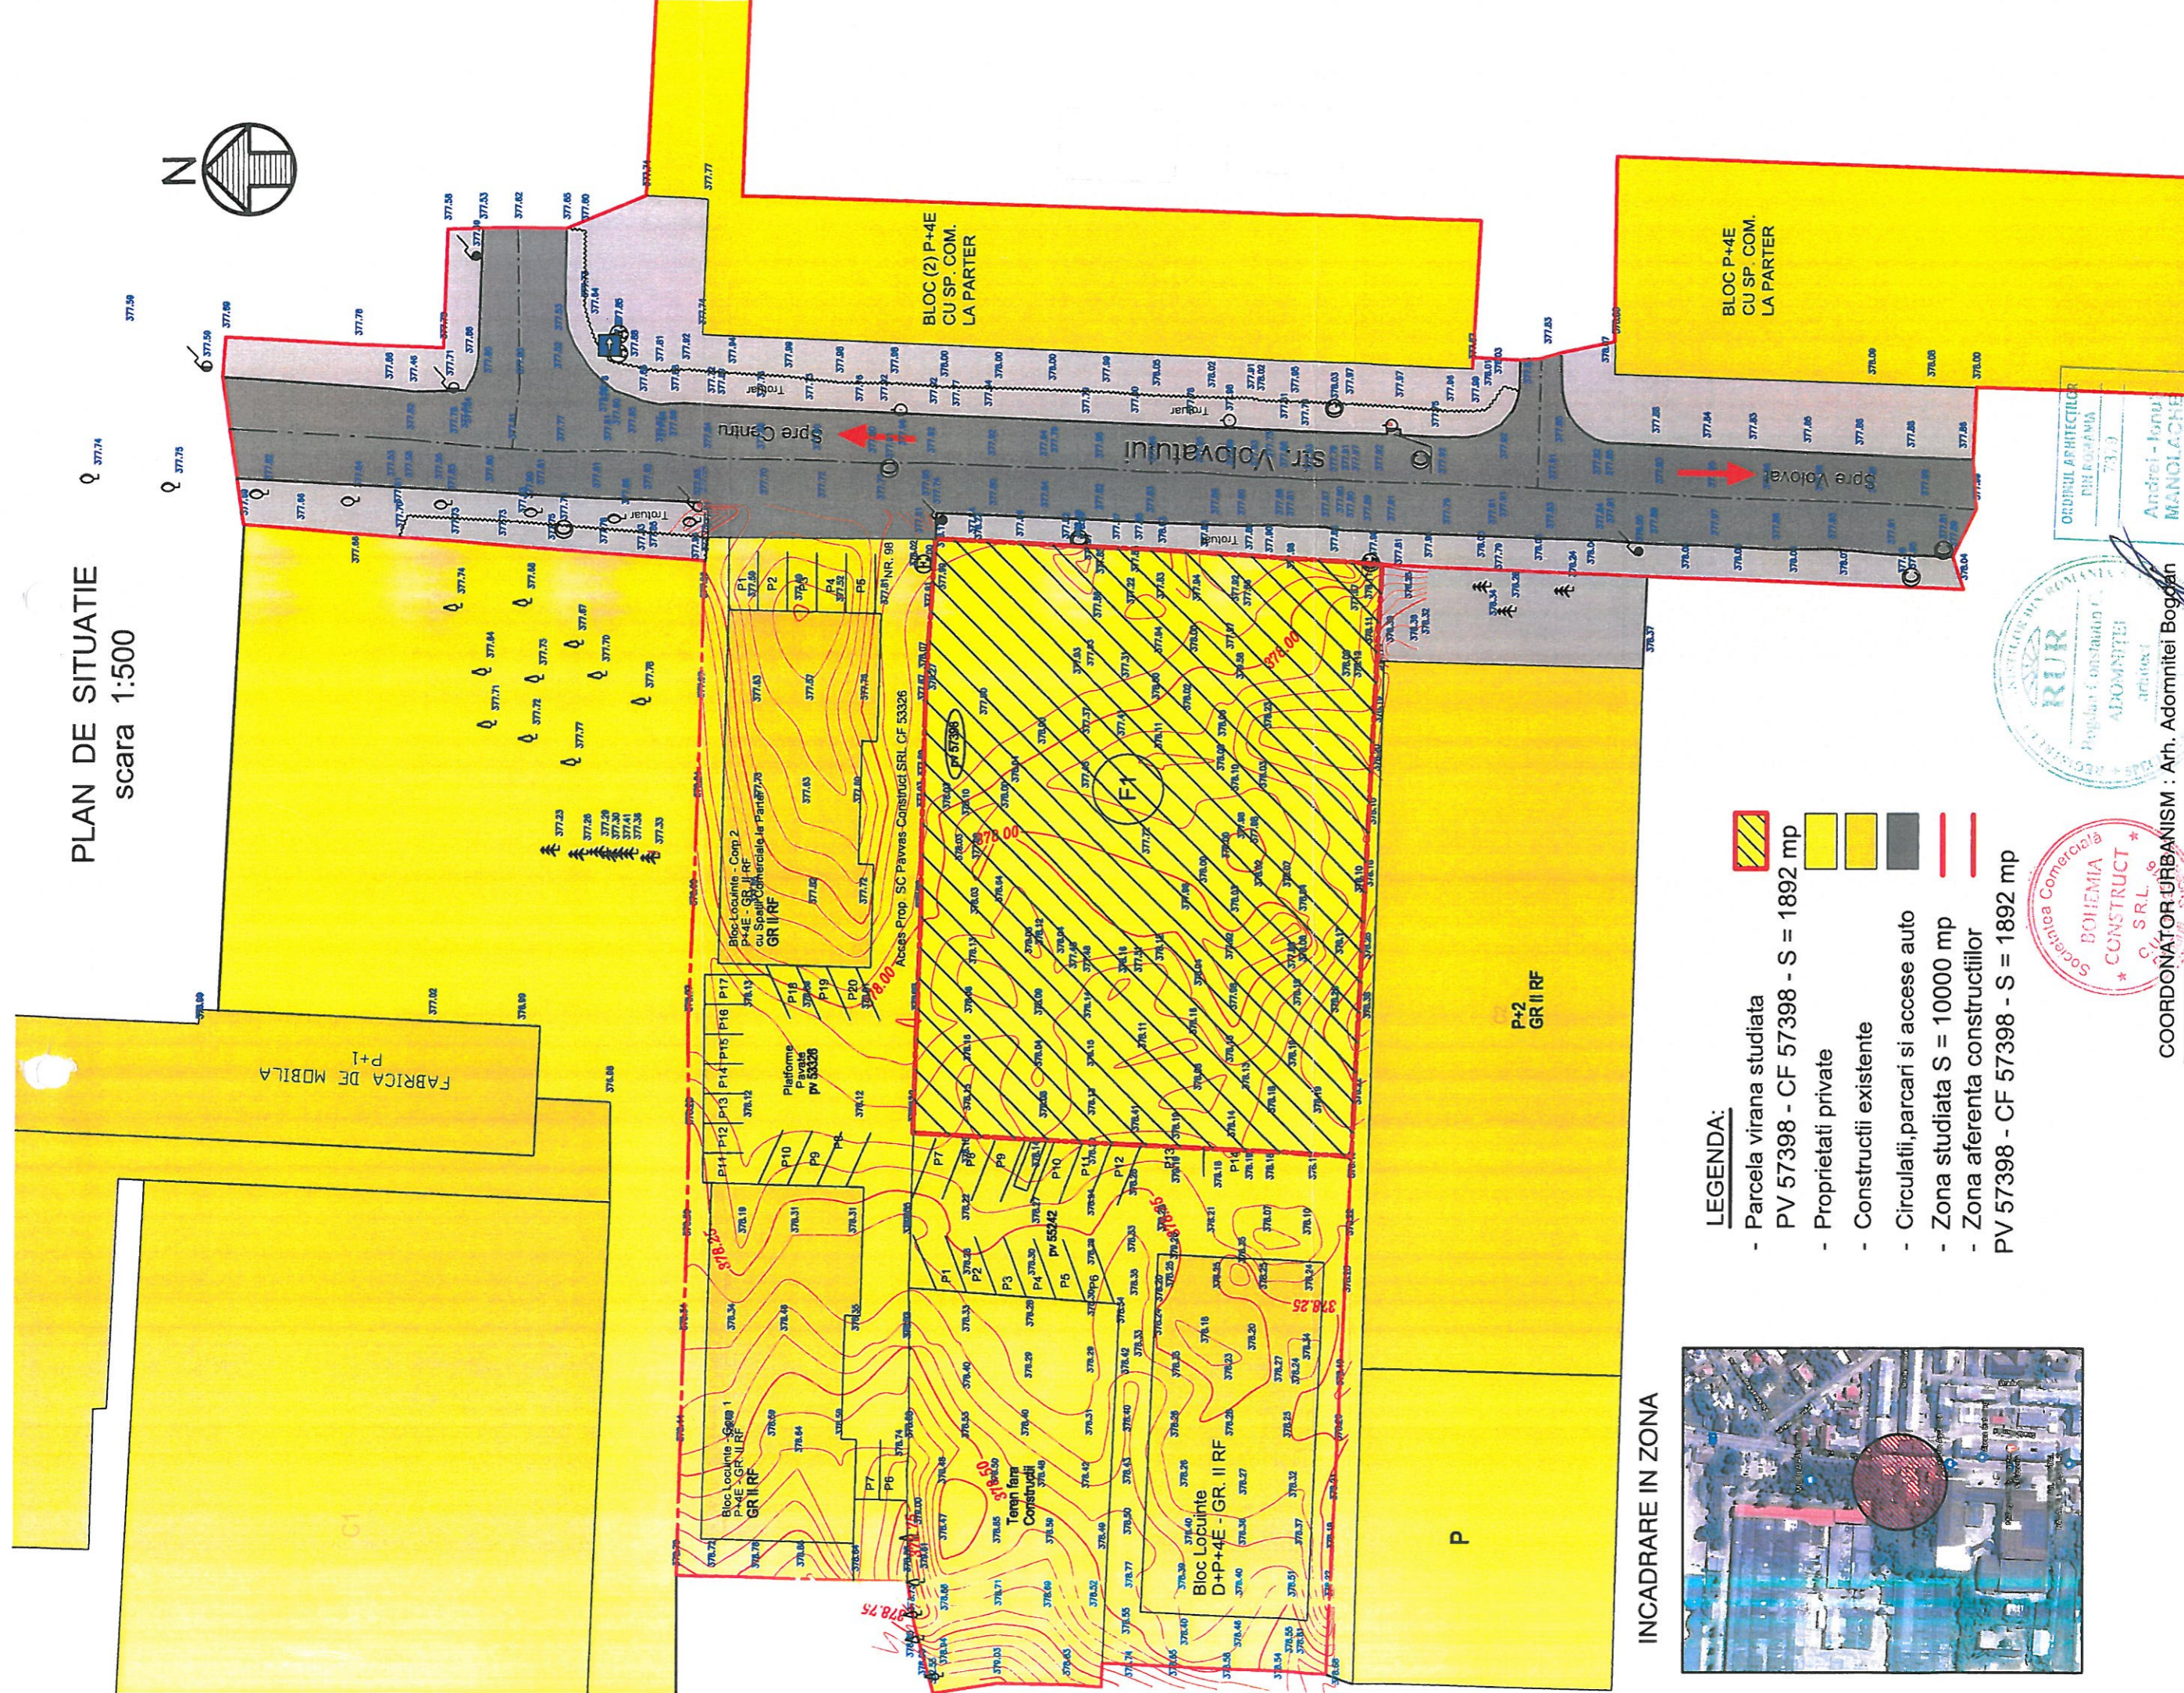

INCADRARE IN ZONA



LEGENDA:

- Parcela virana studiata
PV 57398 - CF 57398 - S = 1892 mp
- Proprietati private
- Constructii existente
- Circulatii, parcuri si accese auto
- Zona studiata S = 10000 mp
- Zona aferenta constructiilor
PV 57398 - CF 57398 - S = 1892 mp



COORDONATOR URBANISM : Arh. Adomnitei Bogdan

Proiectant General:
S.C. BOHEMIA CONSTRUCT S.R.L.
Mun. Radauti, str. Calea Bucovinei, nr. 92
RO18895316; J33/974/2006; 0755333809

SPECIFICATIE		NUME	SEMNATURA	Scara :	PROIECT NR.
sef proiect	ing. CIOBANCIUC F.			1:500	10 / 2022
proiectat	arh. MANOLACHE A.				
desenat	op. GALAN C.				
BENEFICIAR : S.C. PAVAS CONSTRUCT S.R.L. prin Plamadă Pavel				TITLU PROIECT :	
				INTOCMIRE PUZ REALIZARE BLOCURI DE LOCUINTE COLECTIVE	
				REGIM DE INALTIME D+P+4E+M CU SPATIU COMERCIAL	
				LA PARTER, ACCES AUTO, AMENAJARE LOCURI DE PARCARE	
				m.un. Radauti, str. Volovatului, nr. 100, Jud. Suceava	
				TITLU PLANSA :	
				PLAN DE SITUATIE - PROPRIETATEA TERENURILOR	
				Data : 02.2022	
				Plansa Nr. A4	