


56908

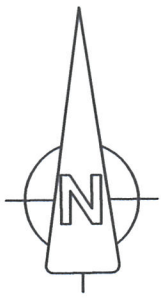


54417


Prop. privata

LEGENDA:

- Parcela virana studiată
- PV 58184 - CF 58184 - S = 2700 mp
Stere total = 2700 mp
- Proprietati private
- Constructii existente
- Circulatii, parcuri si accese auto
- Circulatii pietonale, acostamente
- Zona studiată S = 29000 mp
- Zona aferenta constructiilor
PV 58184 - CF 58184 - S = 2700 mp
Stere total = 2700 mp

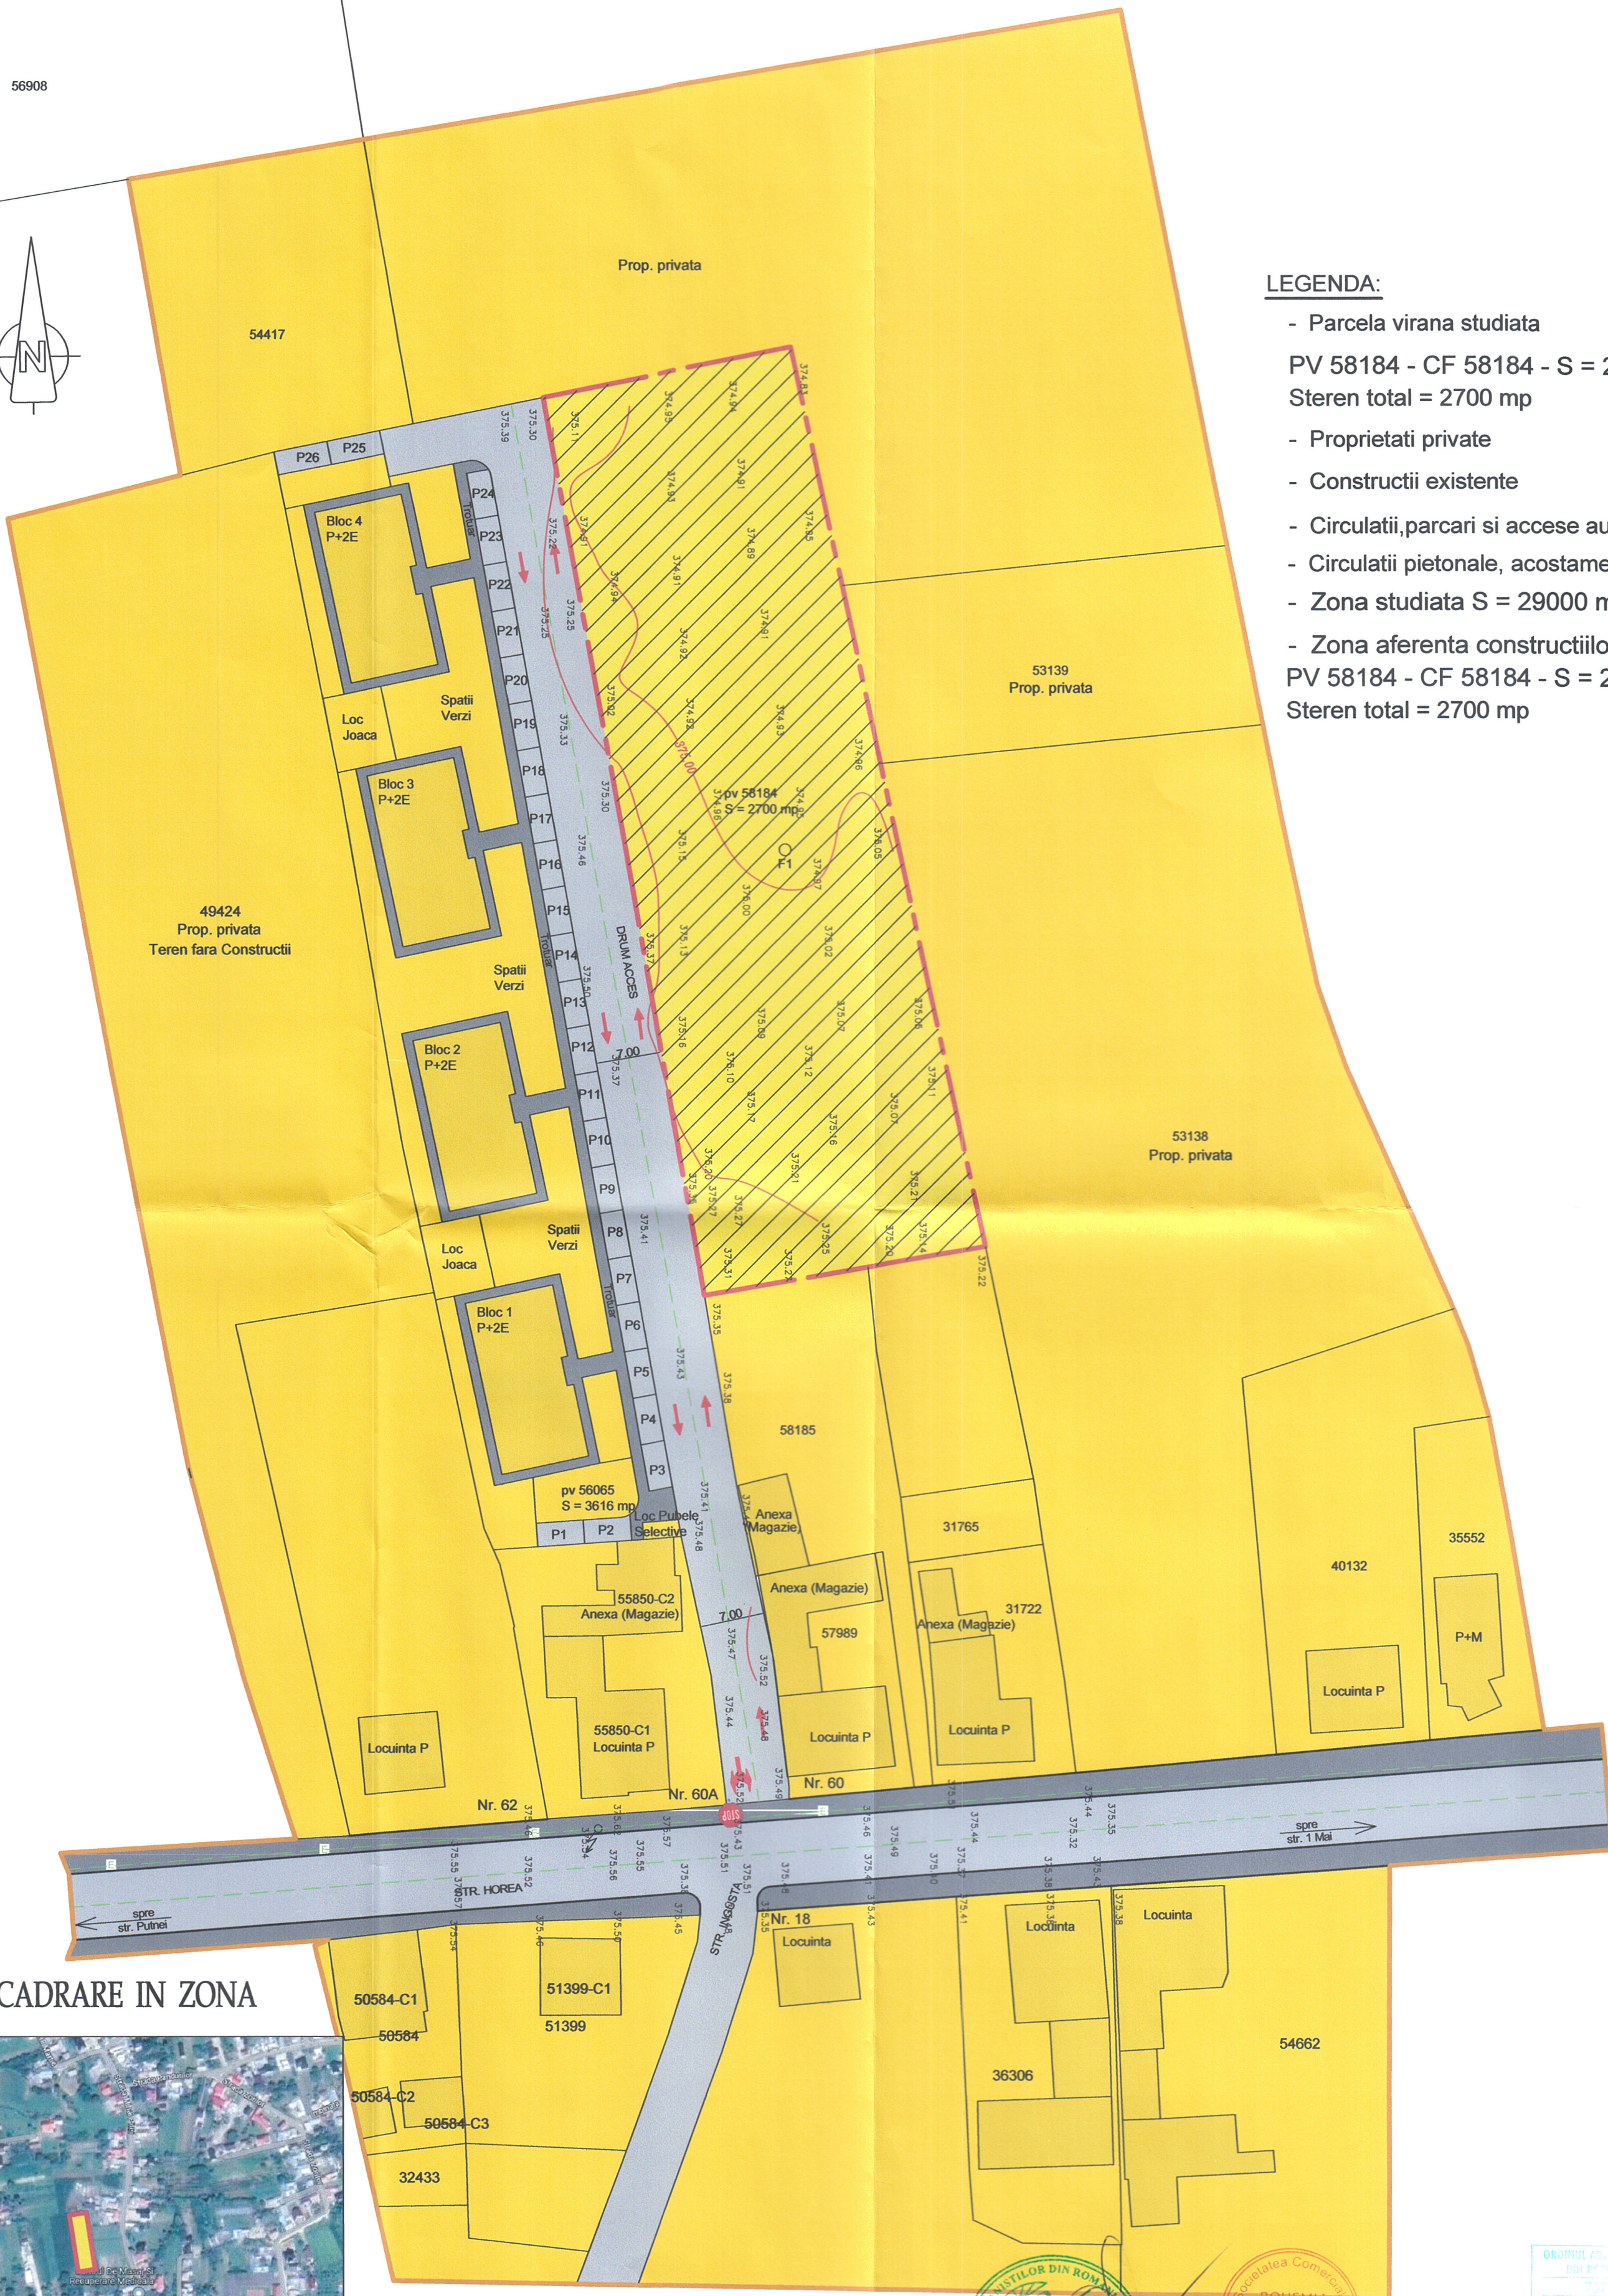

INCADRARE IN ZONA

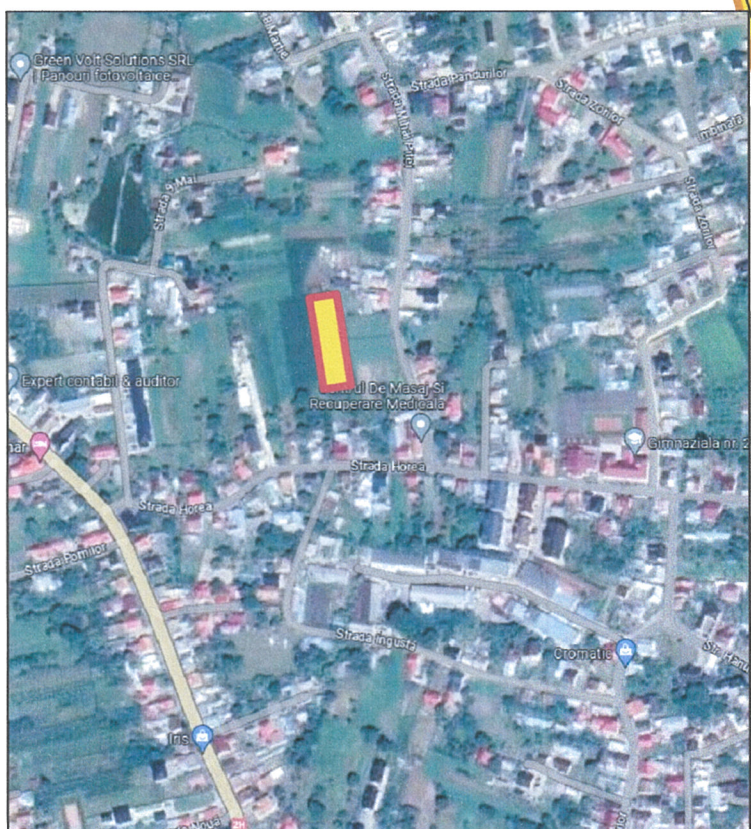

COORDONATOR URBANISM : Arh. Chirica E.

| | | | | | |
|--|-------------------|------------|---|--|------------------|
| S.C. BOHEMIA CONSTRUCT S.R.L. J33 / 974 / 2006; RO 18895316 str. Calea Bucuresti, nr. 92, mun. Radauti, jud. Suceava | | | BENEFICIAR : S.C. ADG SMART CONSTRUCT S.R.L. - prin Gheluc Adrian | PROIECT NR. 69 / 2023 | |
| SPECIFICATIE | NUME | SEM NATURA | Scara : 1:500 | TITLU PROIECT : ELABORARE PUZ IN VEDEREA CONSTRUIRII BLOC LOCUINTE COLECTIVE, REGIM DE INALTIME P+3E, UTILITATI mun. Radauti, str. Horea, f.nr., jud. Suceava | FAZA : P.U.Z. |
| sef proiect | ing. CIOBANIUC F. | | Data : 05.2023 | TITLU PLANSA : PLAN DE SITUATIE - PROPRIETATEA TERENURILOR | Plansa Nr. A4 |
| proiectat | arh. MANOLACHE A. | | | | |
| desenat | op. GALAN C. | | | | |

